

FIRST FLOOR PLAN AND DEMO PLAN


SHEET SCALE
1/4" = 1'-0"
OR AS NOTED

PHASE	DATE
EXG CONDITIONS	6-24-09
PRICE SET	10-28-09
PERMIT REVIEW	12-17-09
PERMIT REVIEW	9-27-12
PERMIT SET	


ALL CONDITIONS AND DIMENSIONS CONTAINED HEREIN ARE APPROXIMATE. ALL TRADES PERSONS INVOLVED WITH THE WORK MUST FIELD VERIFY ALL PERTINENT INFORMATION, CONDITIONS AND DIMENSIONS. SEE HERE FOR DIFFERENCES SHALL BE BROUGHT TO THE ATTENTION OF MC DESIGN BUILD, LLC. THE BUILDER AND THE PROPERTY OWNER AND THE PROPERTY FINISHERS SHALL BE RESPONSIBLE FOR VERIFYING ALL INFORMATION. INFORMATION SHOWN ON THIS DOCUMENT INCORPORATES PRELIMINARY NOTES AND IS NOT TO BE DUPLICATED WHOLLY OR IN PART WITHOUT THE EXPRESS PERMISSION OF MC DESIGN BUILD, LLC. DO NOT SCALE DRAWINGS.

**MICHAEL & SYDEL
CAYANAUGH RESIDENCE**
6 GEORGE STREET
GAITHERSBURG, MD 20877
MONTGOMERY COUNTY


MC DESIGN BUILD, LLC
6 GEORGE STREET
GAITHERSBURG, MD 20877
OFFICE: 301-527-0700 FAX: 301-461-8644

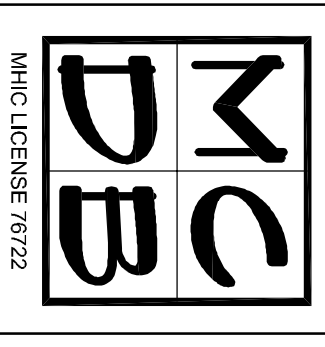

- FIRST FLOOR PLAN NOTES:**
- EXG WD FRM WALL TO REMAIN
 - NEW EXT 2X4 WD FRM WALL THICKEN WALL AS NEEDED TO ALIGN WITH EXG WALL
 - SCREEN PORCH SYSTEM W/ RAILING TBD
 - NEW EXT 2X8 WD FRM WALL
 - EXG PORCH WD POST TO REMAIN
 - NEW INT 2X4 WD FRM WALL
 - EXG KITCHEN WORK ITEMS: NEW COUNTER TOP AND FLOORING
 - FILL IN WALL ORG AS NEEDED
 - NEW PORCH POST, TYP OF 7"-TBD
 - REWORK AND REPAIR EXG FLAGSTONE PATH AS NEEDED
 - NEW WD DECK
 - NEW SCREENED PORCH
 - NEW ROLLING SYSTEM TO MATCH
 - NEW WD STEPS
 - REPAIR EXG T&G FLOORING & INSTALL NEW T&G PORCH FLOOR ON TOP
 - TRAY CEILING - FINISH VINYL BEAD BD
 - CRITICAL ALIGNMENT: ALIGN WALL FINISHERS FINISHERS
 - CRITICAL ALIGNMENT: ALIGN FLOOR & C/G FINISHERS
 - NEW 30X11 BUILT-IN BOOK SHELVES BY OWNER

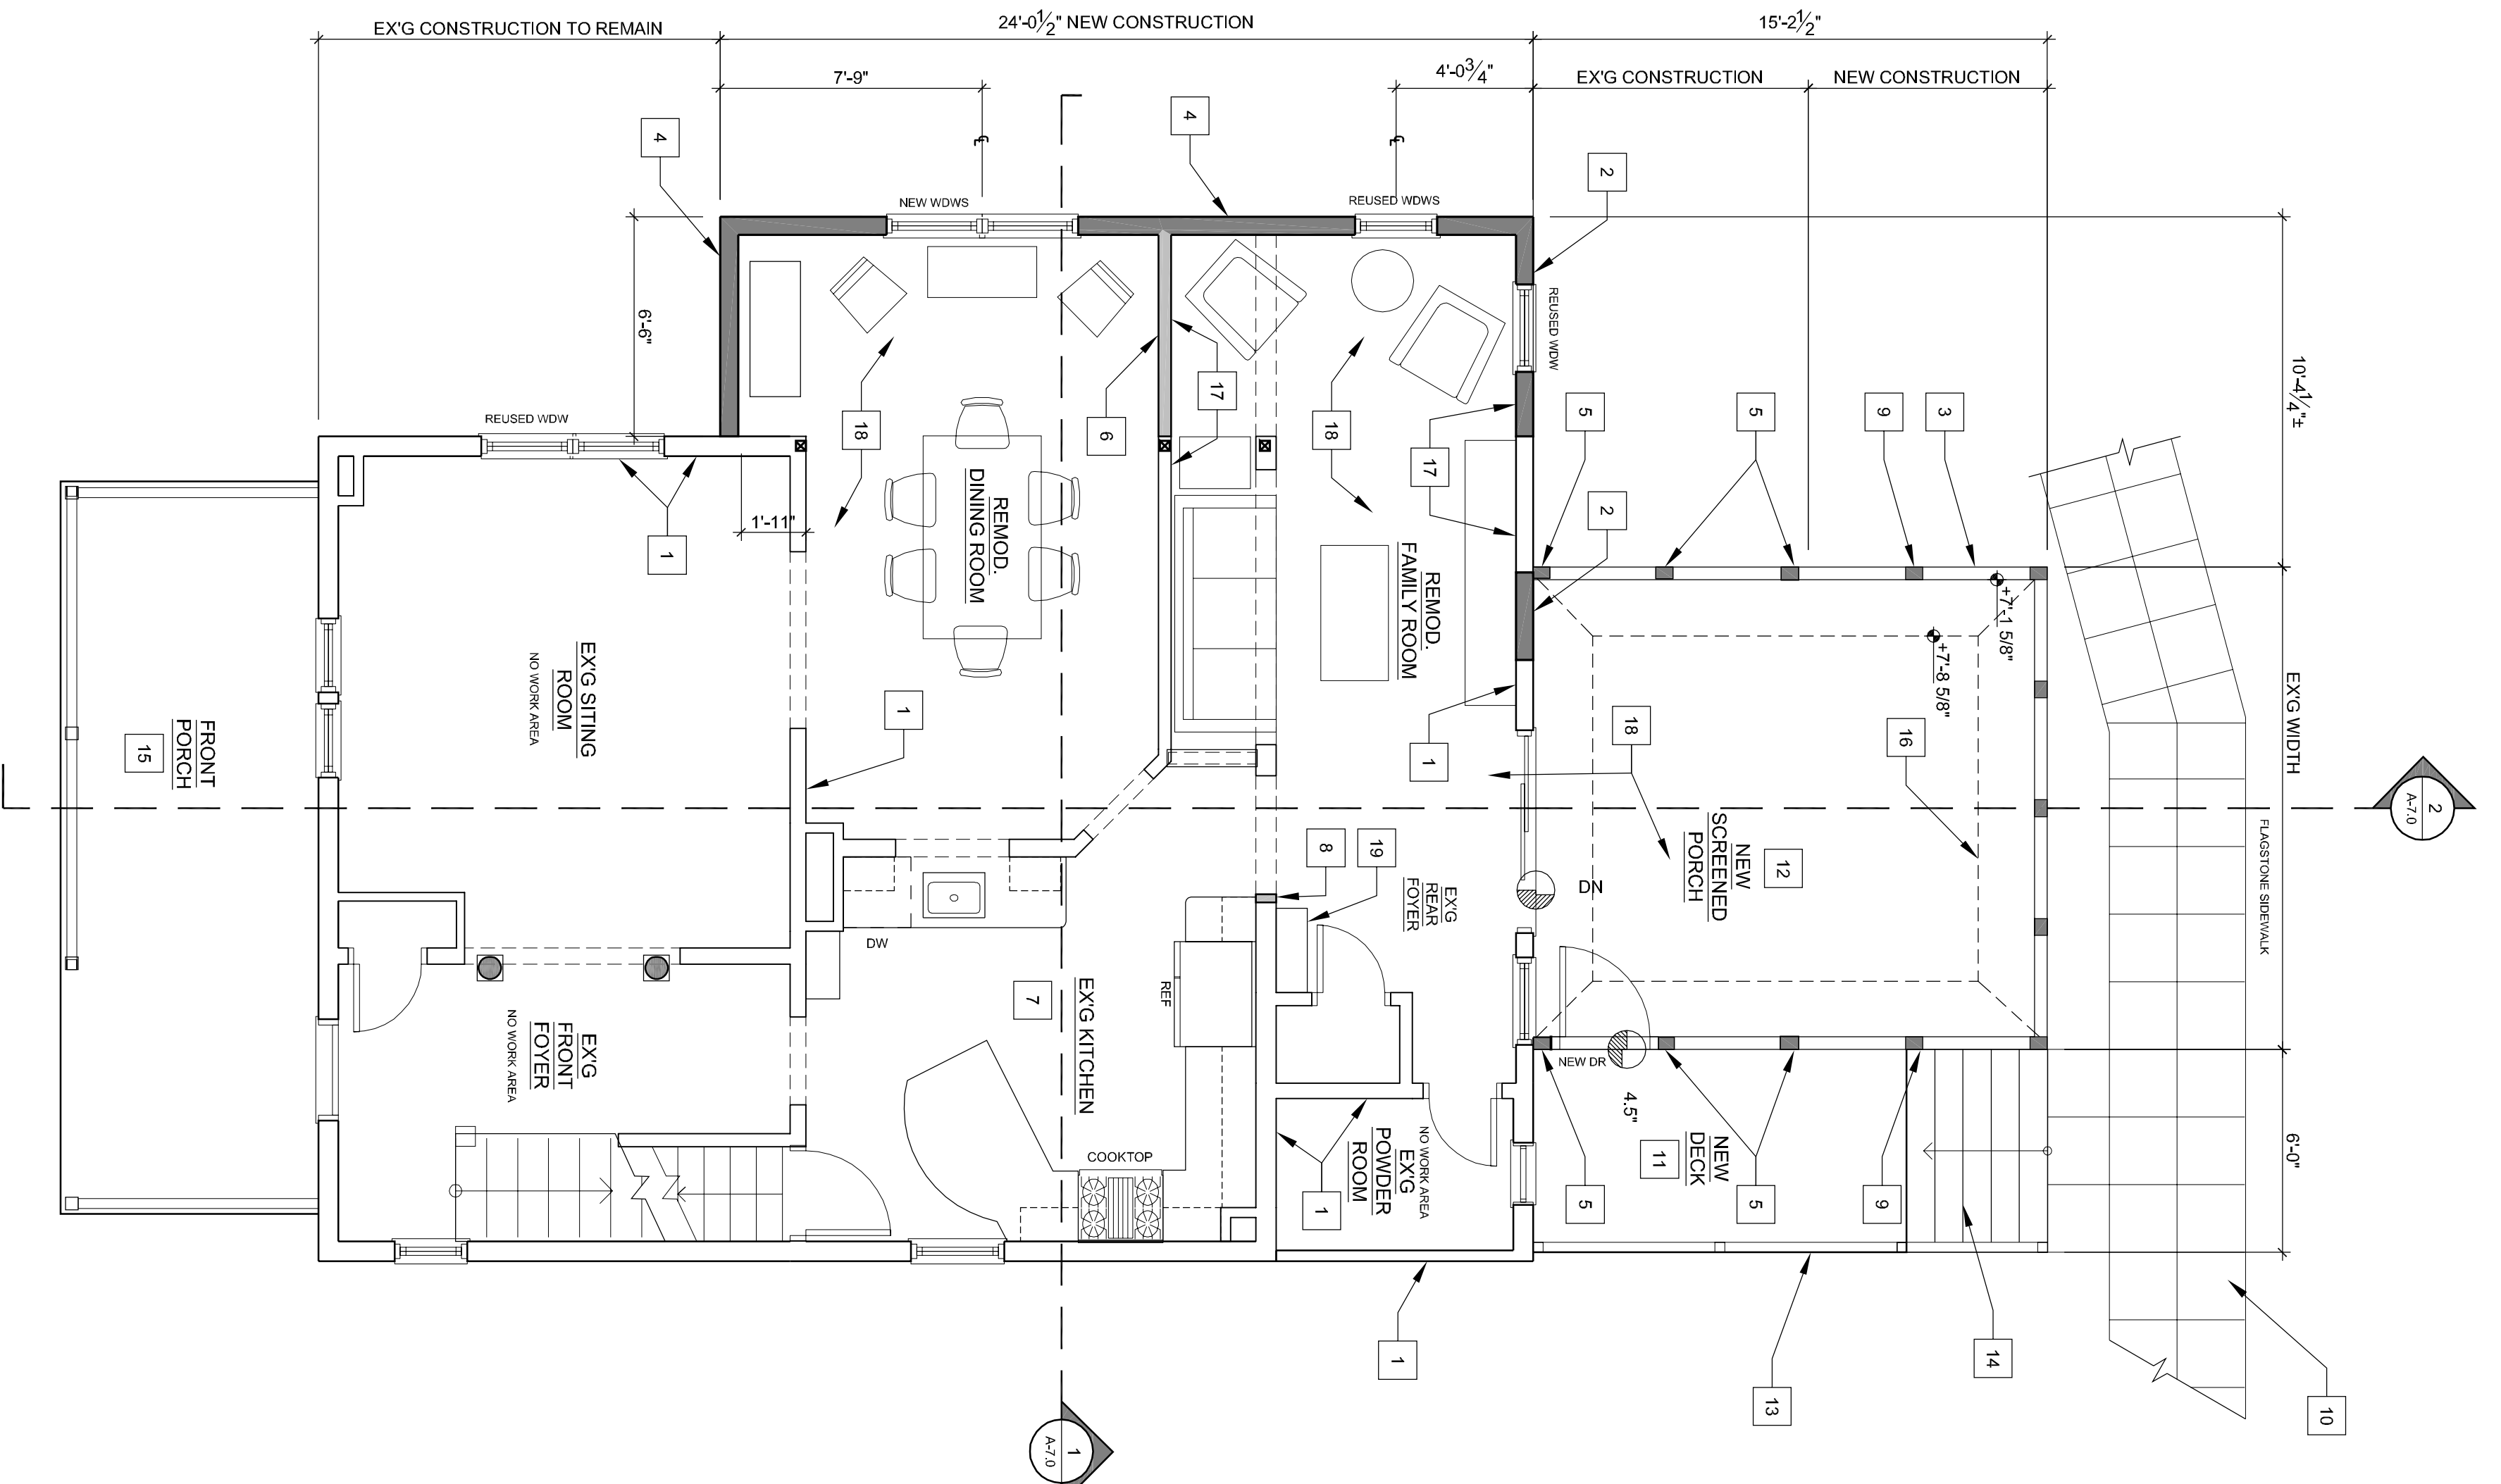

1 FIRST FLOOR PLAN
1/4" = 1'-0"

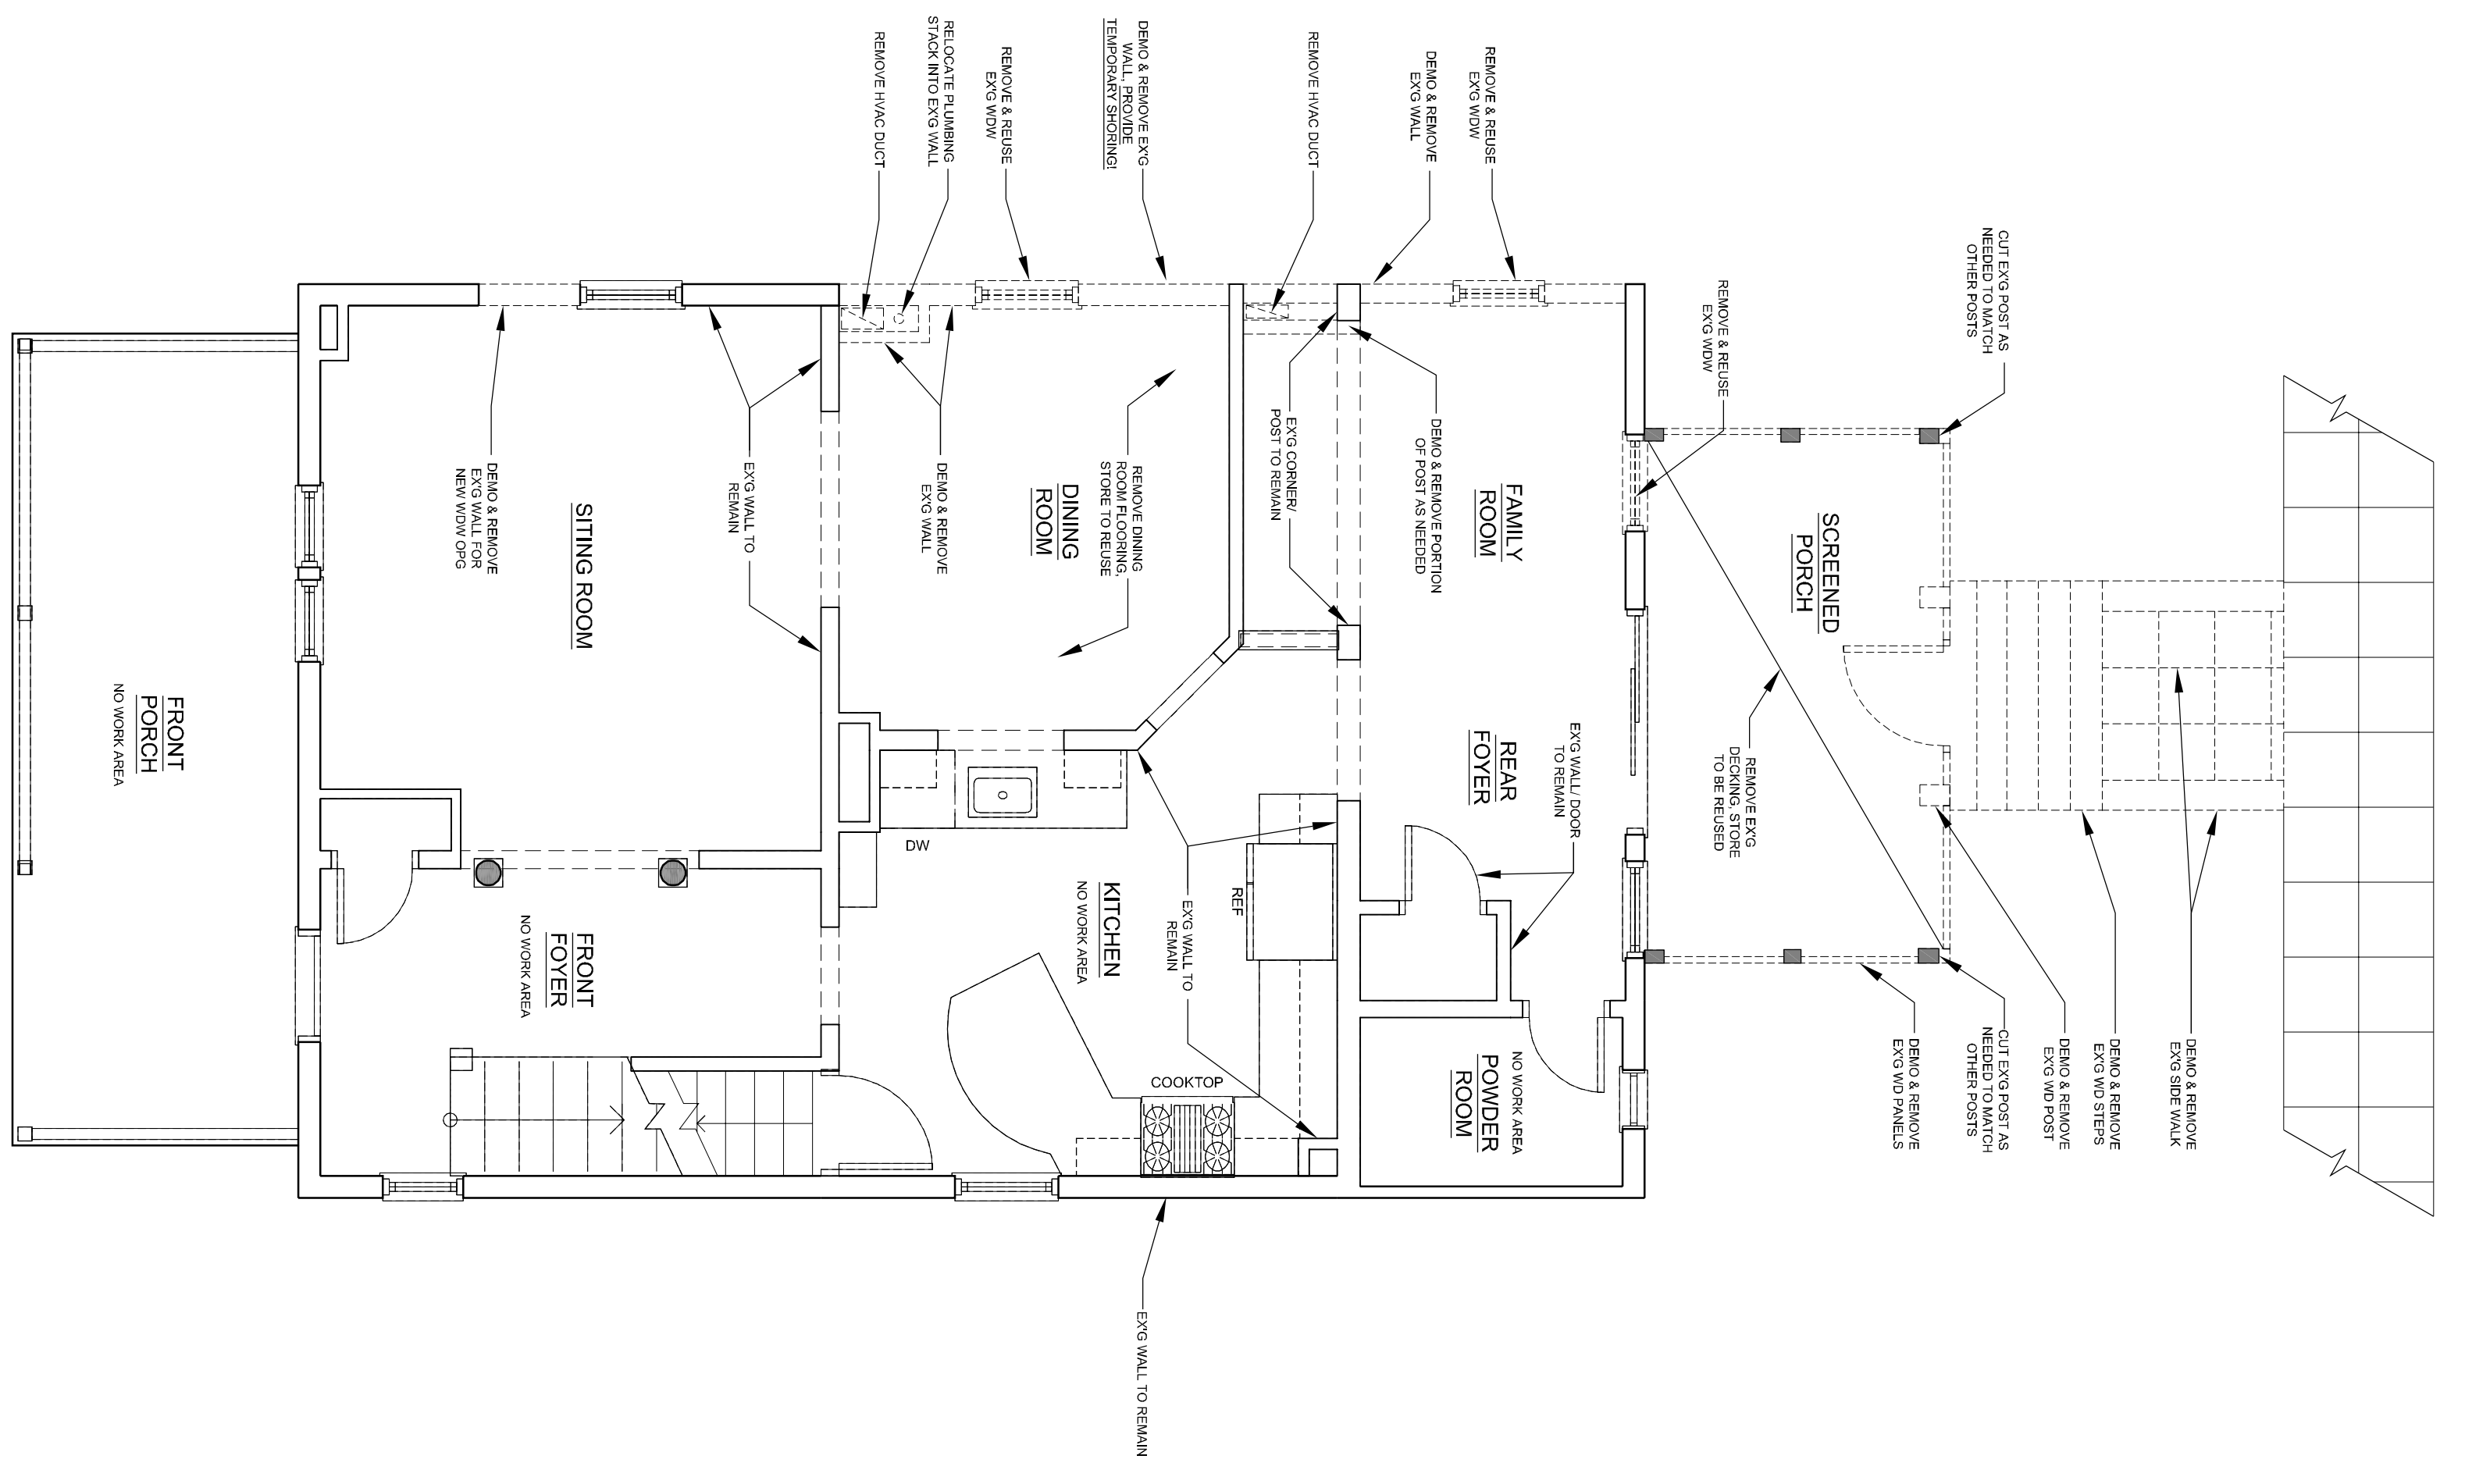

2 FIRST FLOOR DEMO PLAN
1/4" = 1'-0"