
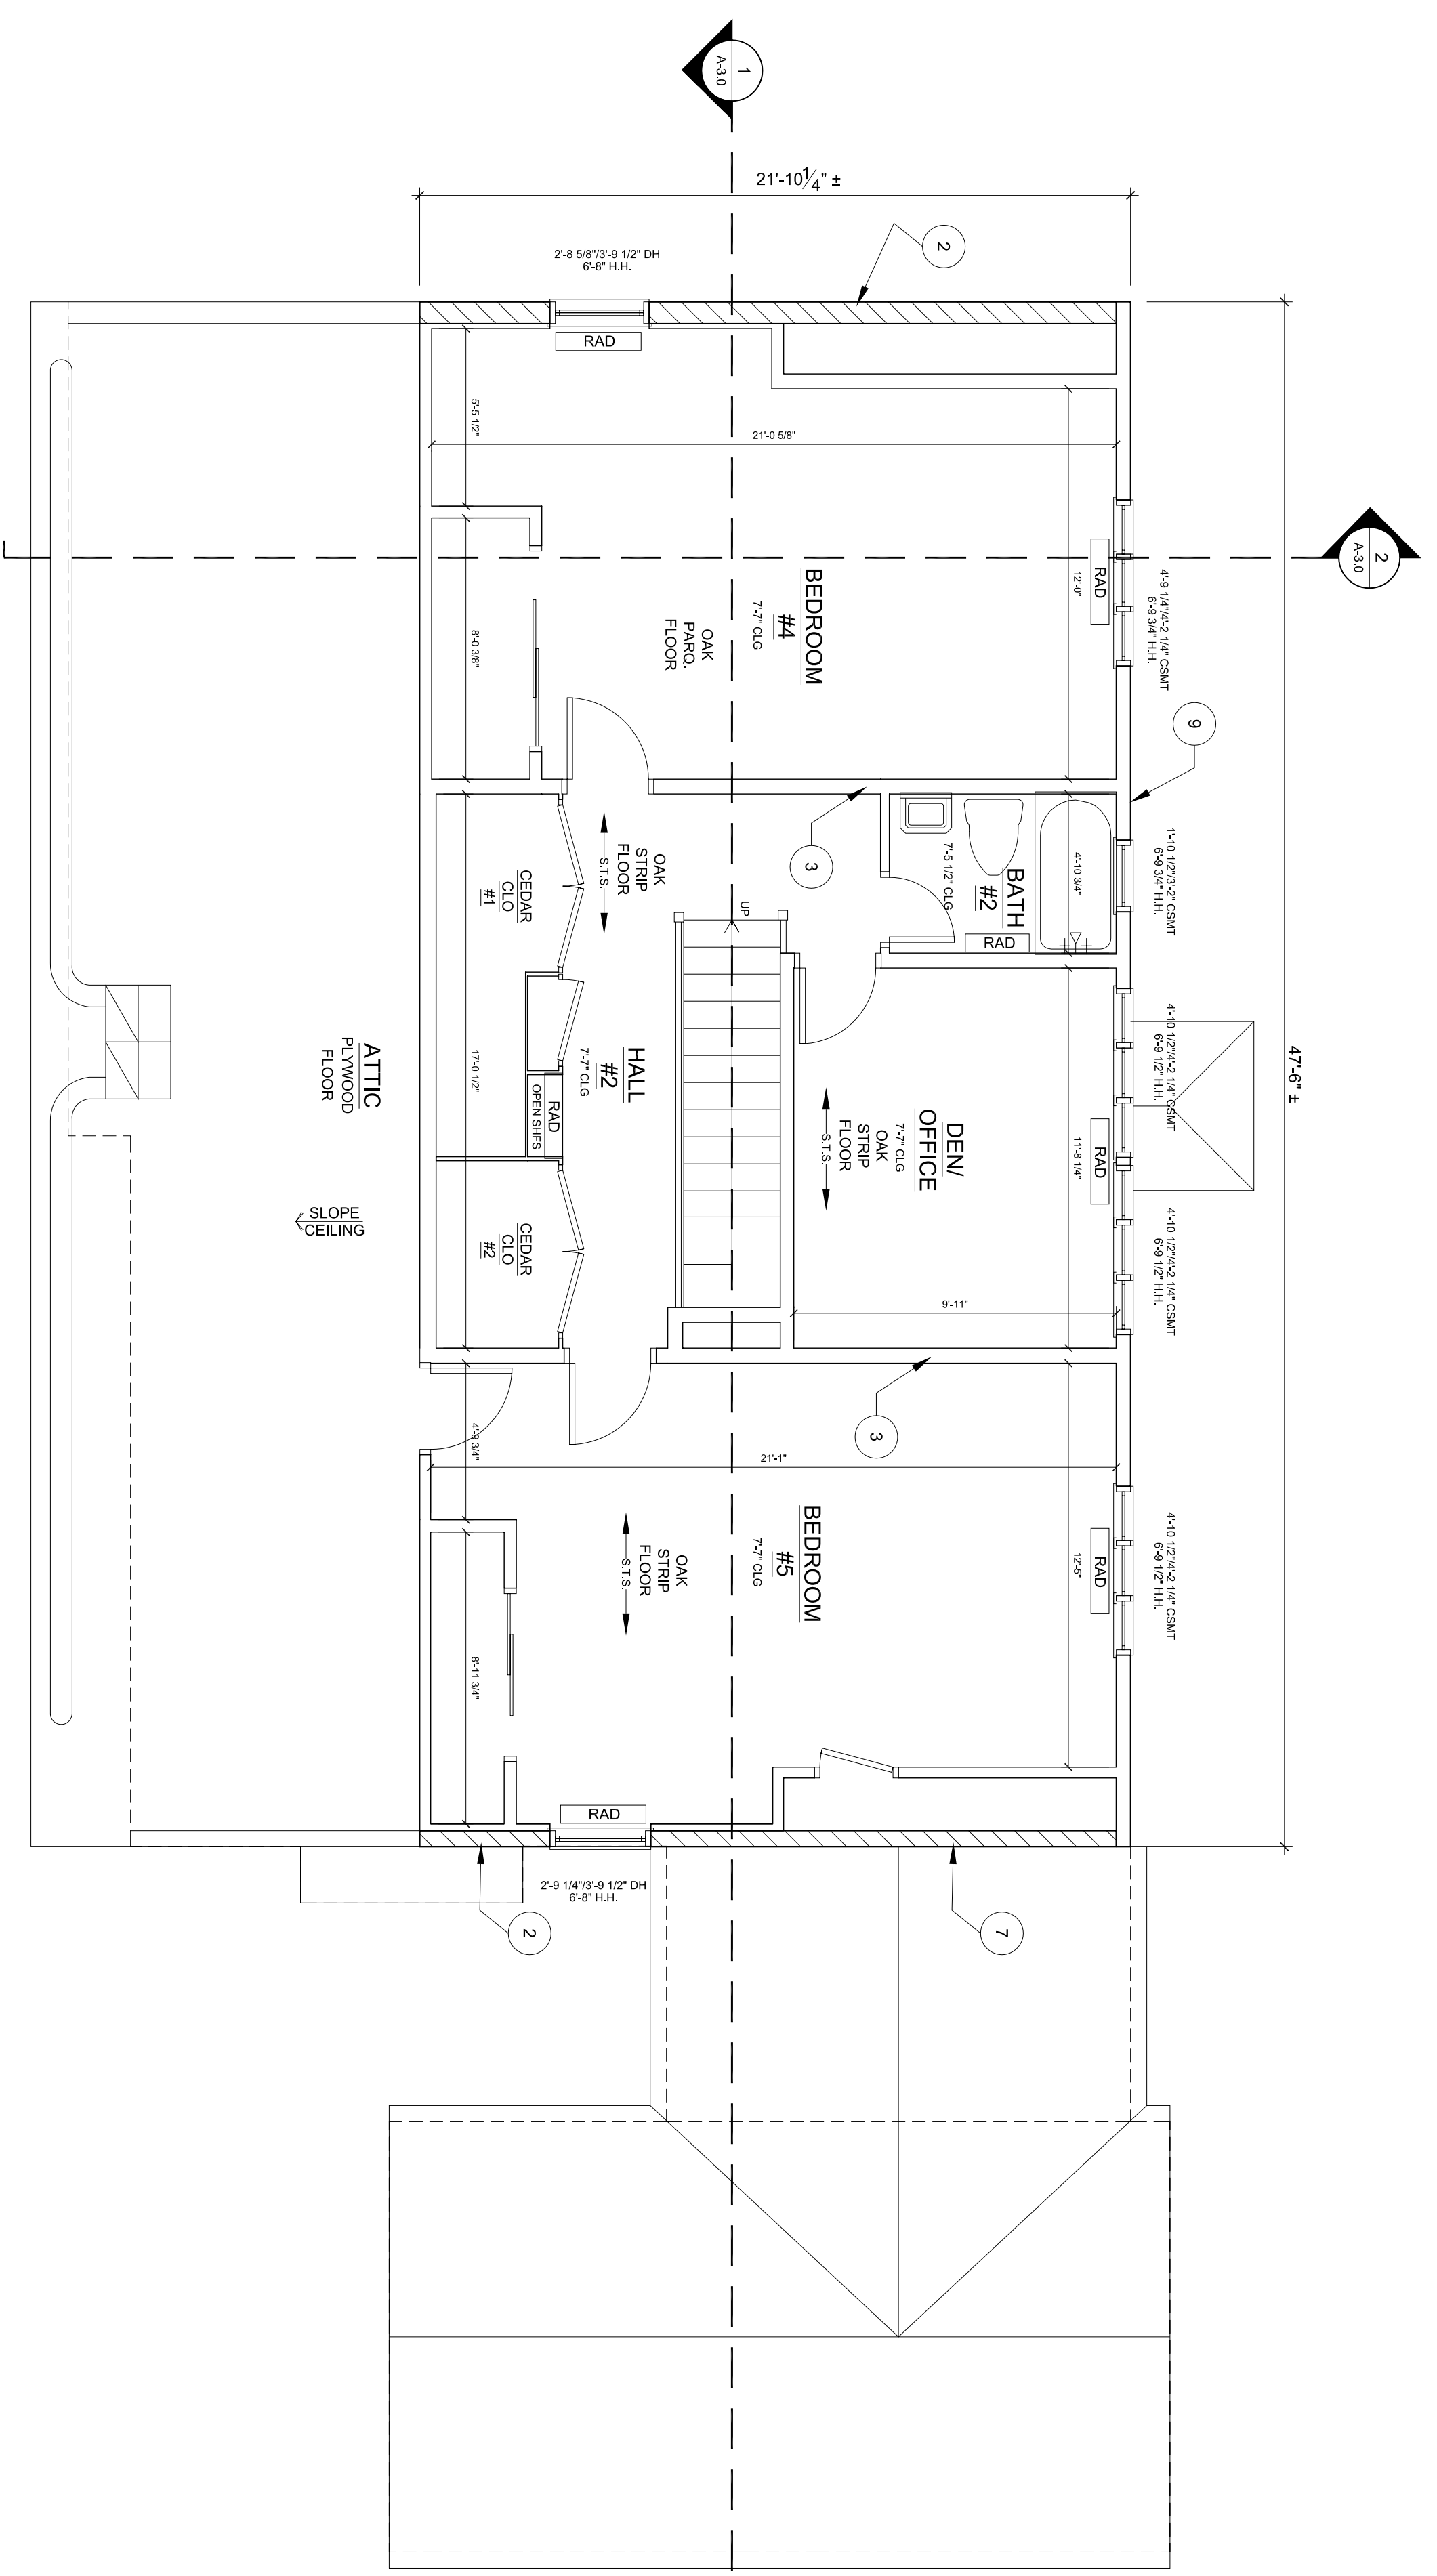


PHASE	DATE
EXG CONDITIONS	1-23-08
DESIGN REVIEW	

ALL CONDITIONS AND DIMENSIONS CONTAINED HEREIN ARE APPROXIMATE. ALL TRACES SHOULD VERIFY ALL PERTINENT INFORMATION. SEVERE DIFFERENCES SHALL BE BROUGHT TO THE ATTENTION OF AC DESIGN BUILD, LLC, THE BUILDER AND THE PROPERTY OWNER. INFORMATION SHOWN ON THIS DOCUMENT INCORPORATES PROPRIETARY RIGHTS AND IS NOT TO BE DUPLICATED WHOLLY OR IN PART WITHOUT THE EXPRESS PERMISSION OF MC DESIGN BUILD, LLC. DO NOT SCALE DRAWINGS.

GREGG AND KRISTIN ZURMUHLEN RESIDENCE
6902 WELLS PARKWAY
UNIVERSITY PARK, MD 20782-1051
PRINCE GEORGES COUNTY

MC DESIGN BUILD, LLC
6 GEORGE STREET
GAITHERSBURG, MD 20877
OFFICE: 301-527-0700 FAX: 301-461-8644

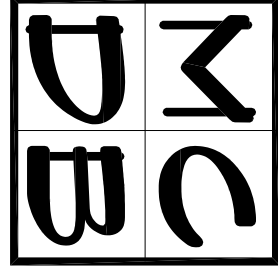

SECOND FLOOR PLAN NOTES:

- SECOND FLOOR PLAN = 899 SQ.FT.
- DIMENSIONS ARE TO THE FACE OF FINISHES (UNO)

WALL LEGEND:

- LEDGE STONE FACE W/ CMU & PLASTER
- FACE BRICK W/ CMU & PLASTER
- WOOD STUD W/ PLASTER & BACKER BOARD
- LOAD BEARING (ASSUMED) WOOD STUD W/ PLASTER & BACKER BOARD
- FACE BRICK W/ CMU & PANELING
- WOOD FRAME W/ VERT. SIDING
- FACE BRICK W/ CMU EXPOSED
- EXPOSED BRICK
- WOOD STUD W/ PLASTER & BACKER BOARD W/ HORIZ. WOOD SIDING

1 SECOND FLOOR PLAN
1/4" = 1'-0"