



2 LEFT ELEVATION
1/4" = 1'-0"

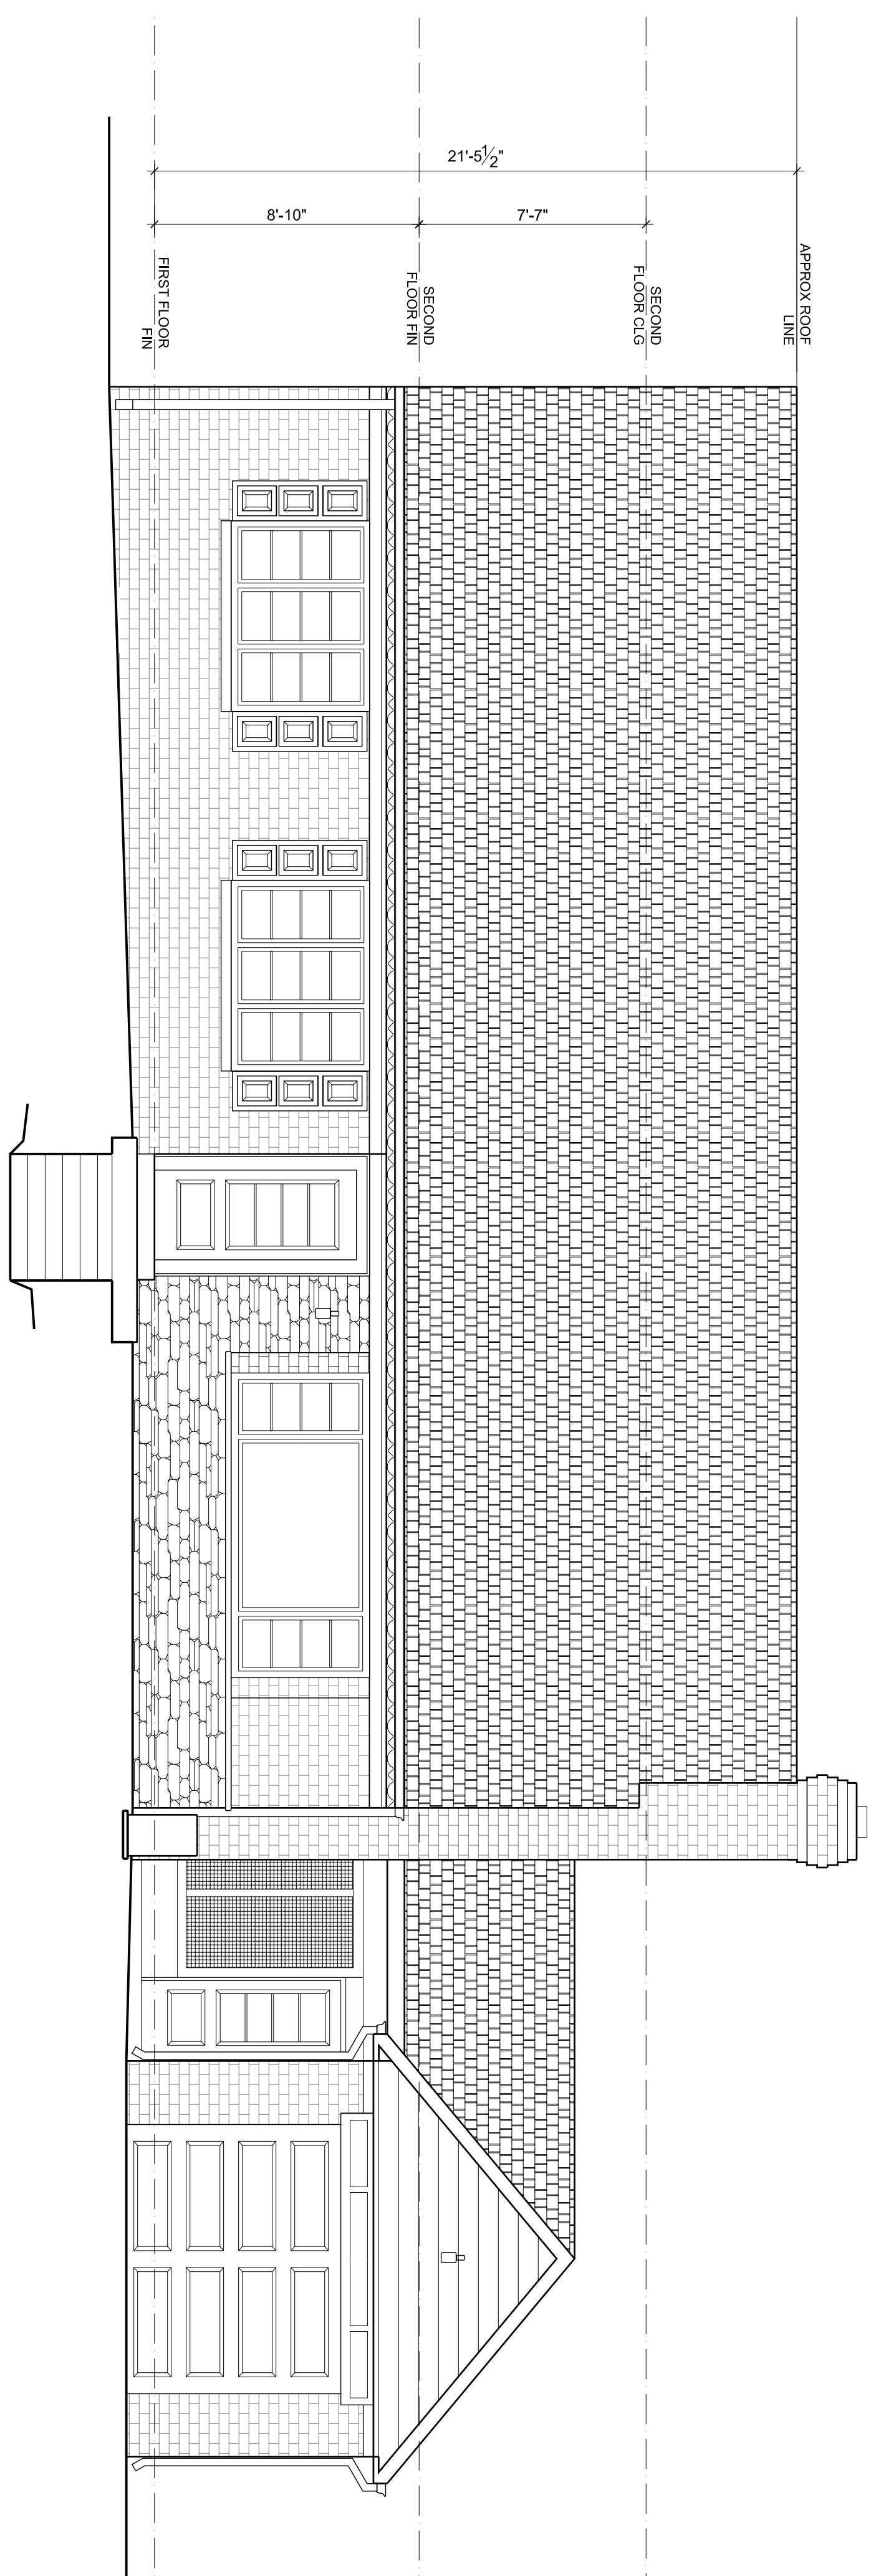

1 FRONT ELEVATION
1/4" = 1'-0"

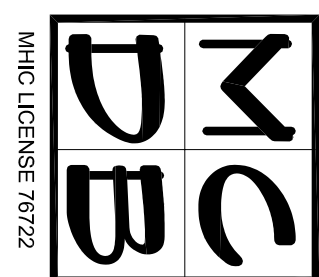

MC DESIGN BUILD, LLC
6 GEORGE STREET
GAITHERSBURG, MD 20877
OFFICE: 301-527-0700 FAX: 301-461-8644

DESIGN

**GREGG AND KRISTIN
ZURMUHLEN RESIDENCE**
6903 WELLS PARKWAY
UNIVERSITY PARK, MD 20782-1051
PRINCE GEORGES COUNTY

PROJECT TITLE

ALL CONDITIONS AND DIMENSIONS CONTAINED
HEREIN ARE APPROXIMATE. ALL TRADES
PERSONS INVOLVED WITH THE WORK MUST
FIELD VERIFY ALL PERTINENT INFORMATION,
CONDITIONS AND DIMENSIONS. SEVERE
DIFFERENCES SHALL
BE BROUGHT TO THE ATTENTION OF MC DESIGN
BUILD, LLC, THE BUILDER AND THE PROPERTY
OWNER.
INFORMATION SHOWN ON THIS DOCUMENT
INCORPORATES PROPRIETARY RIGHTS AND IS
NOT TO BE DUPLICATED WHOLLY OR IN PART
WITHOUT THE EXPRESS PERMISSION OF
MC DESIGN BUILD, LLC.
DO NOT SCALE DRAWINGS

PHASE	DATE
EXG CONDITIONS	1-28-08
DESIGN REVIEW	

SHEET SCALE
1/4" = 1'-0"
OR AS NOTED
RESPONSIBILITIES

**EXISTING
ELEVATIONS**

SHEET NUMBER
A-2.0
5 OF 8 TOTAL
SHEET TITLE