



1  
1/4" = 1'-0"  
REAR ELEVATION

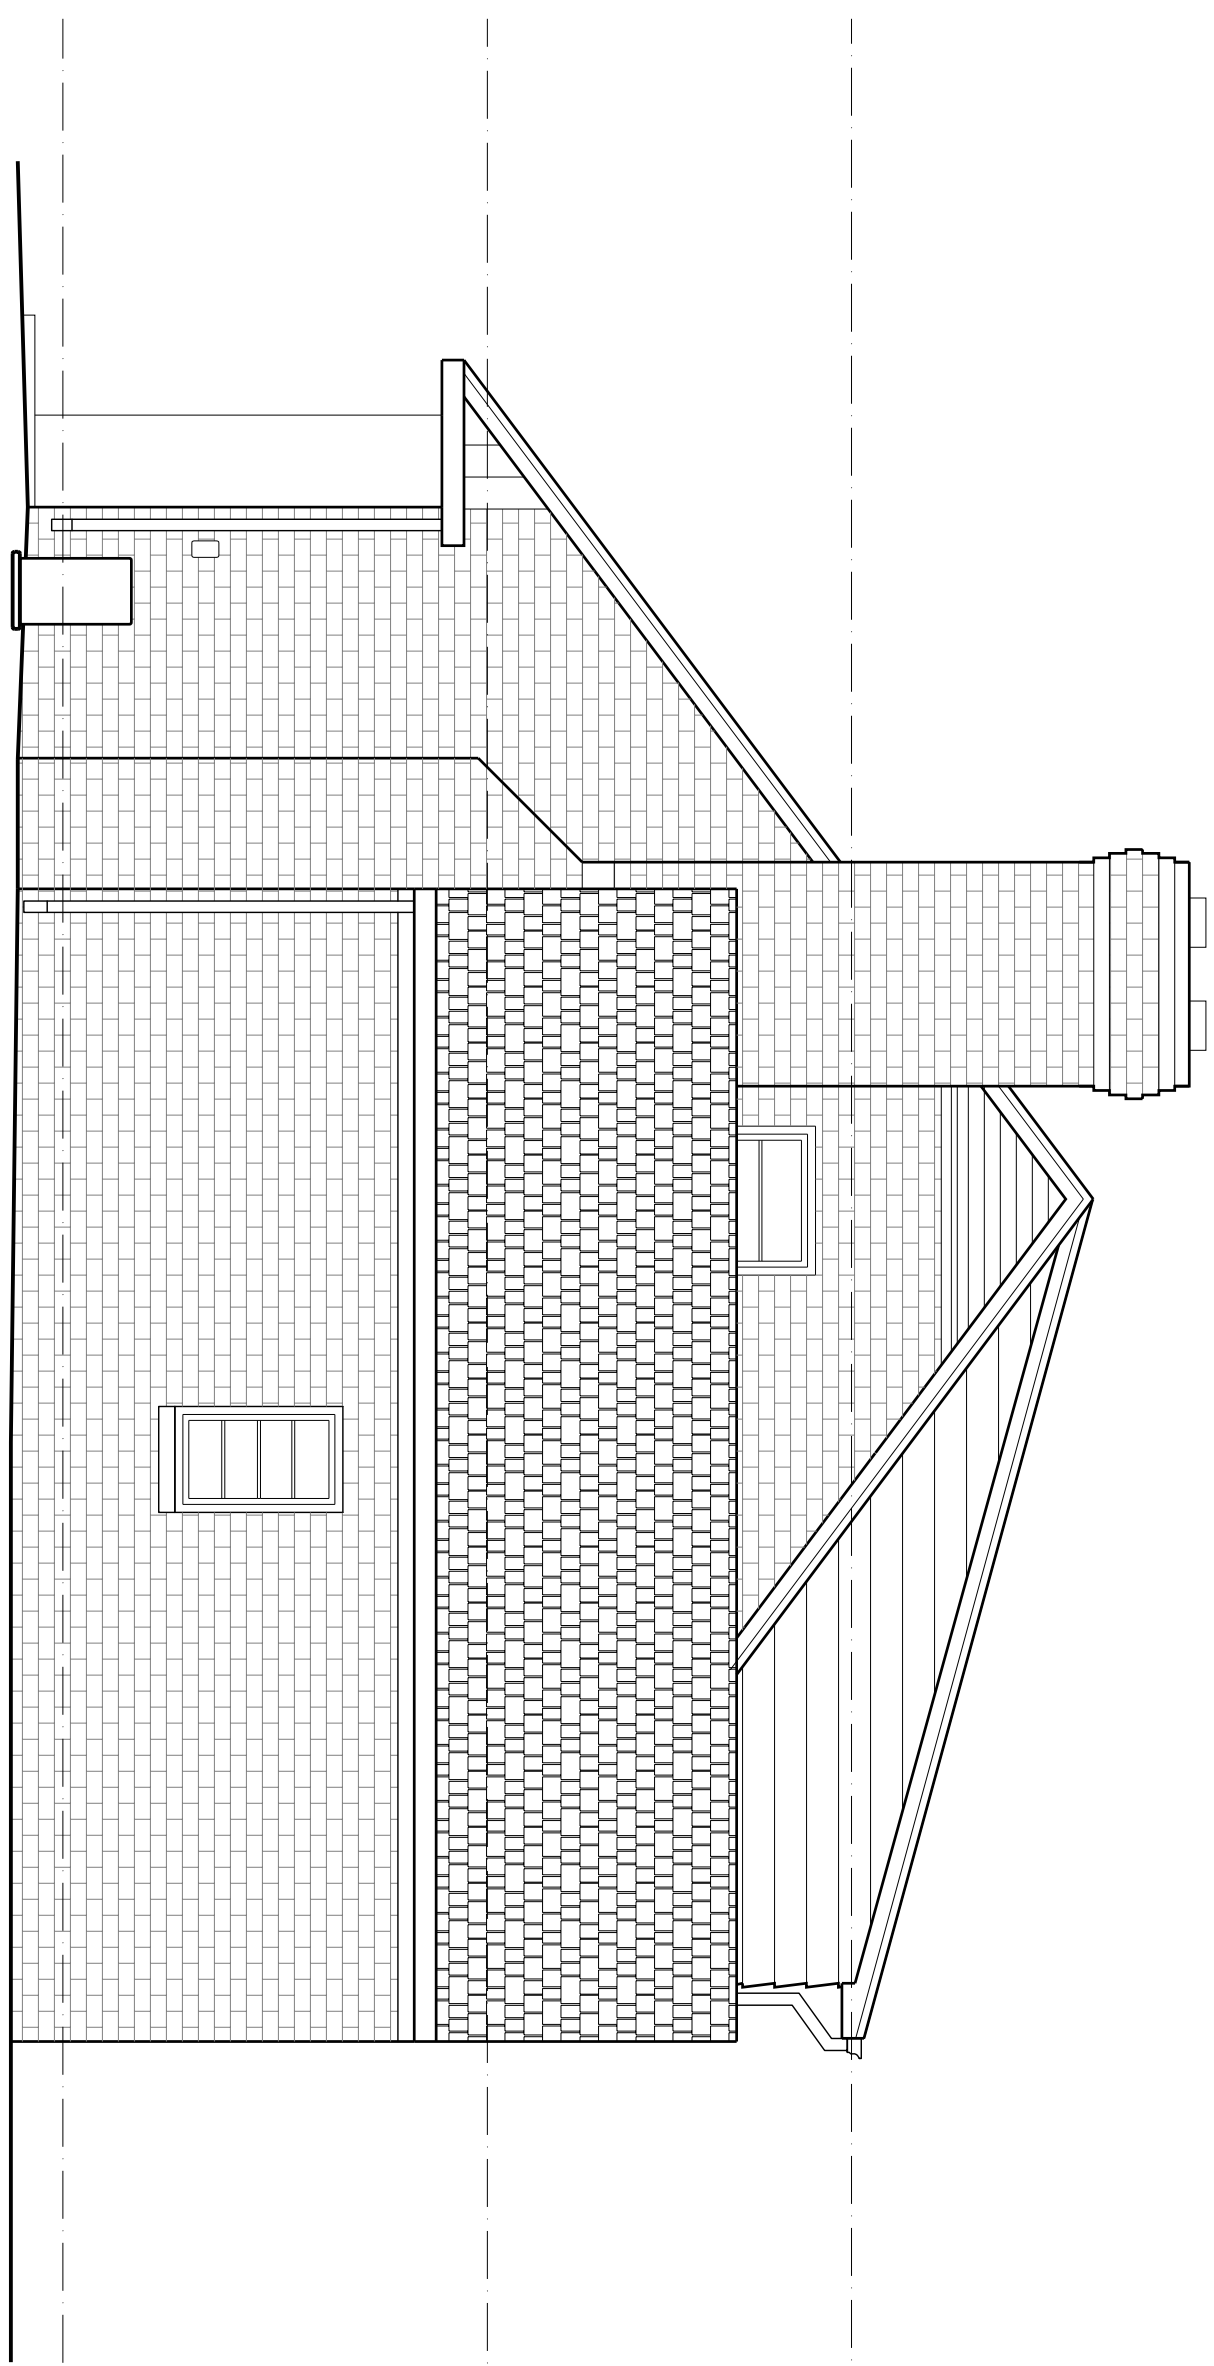

2  
1/4" = 1'-0"  
RIGHT ELEVATION

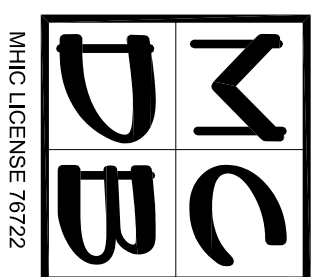

**MC DESIGN BUILD, LLC**  
6 GEORGE STREET  
GAITHERSBURG, MD 20877  
OFFICE: 301-527-0700 FAX: 301-461-8644

DESIGN

**GREGG AND KRISTIN  
ZURMUHLEN RESIDENCE**  
6903 WELLS PARKWAY  
UNIVERSITY PARK, MD 20782-1051  
PRINCE GEORGES COUNTY

PROJECT TITLE

ALL CONDITIONS AND DIMENSIONS CONTAINED HEREIN ARE APPROXIMATE. ALL TRADES PERSONS INVOLVED WITH THE WORK MUST FIELD VERIFY ALL PERTINENT INFORMATION, CONDITIONS AND DIMENSIONS. SEVERE DIFFERENCES SHALL BE BROUGHT TO THE ATTENTION OF MC DESIGN BUILD, LLC, THE BUILDER AND THE PROPERTY OWNER. INFORMATION SHOWN ON THIS DOCUMENT INCORPORATES PROPRIETARY RIGHTS AND IS NOT TO BE DUPLICATED WHOLLY OR IN PART WITHOUT THE EXPRESS PERMISSION OF MC DESIGN BUILD, LLC. DO NOT SCALE DRAWINGS.

PHASE	DATE
EXG CONDITIONS	1-28-08
DESIGN REVIEW	

SHEET SCALE  
1/4" = 1'-0"  
OR AS NOTED

EXISTING ELEVATIONS

SHEET NUMBER  
**A-2.1**  
6 OF 8 TOTAL  
SHEET TITLE