



**ALL ELEVATIONS NOTES:**

- 1 NEW ROOF - VINYL CLIMATE PINE
- 2 REPAIR EYE DORMERS
- 3 EYE DORMER SIDING
- 4 NEW SIDING PINE
- 5 NEW SPONGEBOND TO MATCH SIDING
- 6 REPAIR WEAR ON MATCHING TRIM DETAILS
- 7 BRACKET PINE
- 8 NEW FRONT PORCH DOOR/CASE
- 9 EYE PINE TO REPAIR
- 10 ASIDE SHUTTER PINE
- 11 STRAWBERRY CREAM PAPERING WALL FINISH PINE
- 12 STONE AND IRON PAPERING WALL FINISH
- 13 OPTIONAL ALUMINUM SLUR WALL FINISH
- 14 OPTIONAL PORCH ROOF GABLE
- 15 NEW STONE STEPS TIE
- 16 NEW FINISHED STAIRS
- 17 SETS SCREENED PORCH - REPAIR AS NEEDED
- 18 REPAIR EYE GARAGE DOOR AS NEEDED
- 19 NEW DOOR

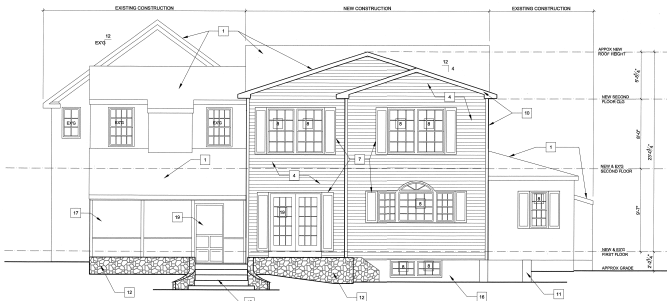

1 FRONT ELEVATION  
1/4" = 1'-0"

THIS APPROVAL IS VALID ONLY FOR THE APPROVED WORK SHOWN ON THESE PLANS AND IS NOT VALID FOR ALL LEVELS. PROJECT OWNER MUST PROVIDE CORRECT INFORMATION AND THE APPROVED PLANS.

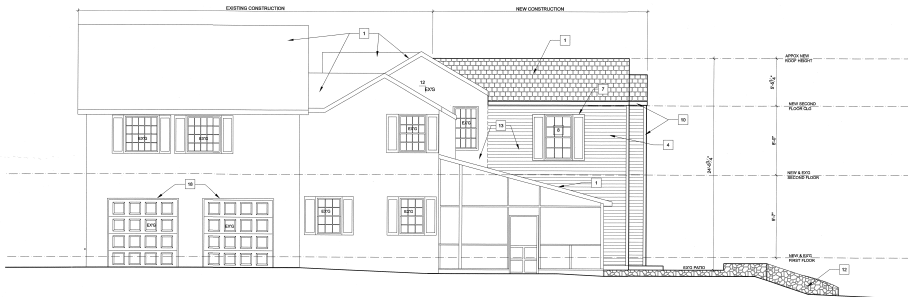

2 LEFT ELEVATION  
1/4" = 1'-0"

A-1120

NEA  
ELEVATIONS

DATE  
DESIGNER  
DRAWN BY  
PHASE

ROBE AND MARCELLA BOVELL  
RESIDENCE  
8 EAST JAMES ST  
ROCKVILLE, MD 20850

MC DESIGN BUILD, LLC  
5477 ROCKHILL RD  
ROCKVILLE, MD 20851  
PHONE 301-927-0700 FAX 301-461-8444

REGISTERED ARCHITECT  
D3  
BOVELL  
CORPORATION