



THESE PLANS HAVE BEEN PREPARED BY MARK IV BUILDERS SOLELY FOR ITS USE AND SHOULD NOT BE RELIED UPON BY OTHER PARTIES.

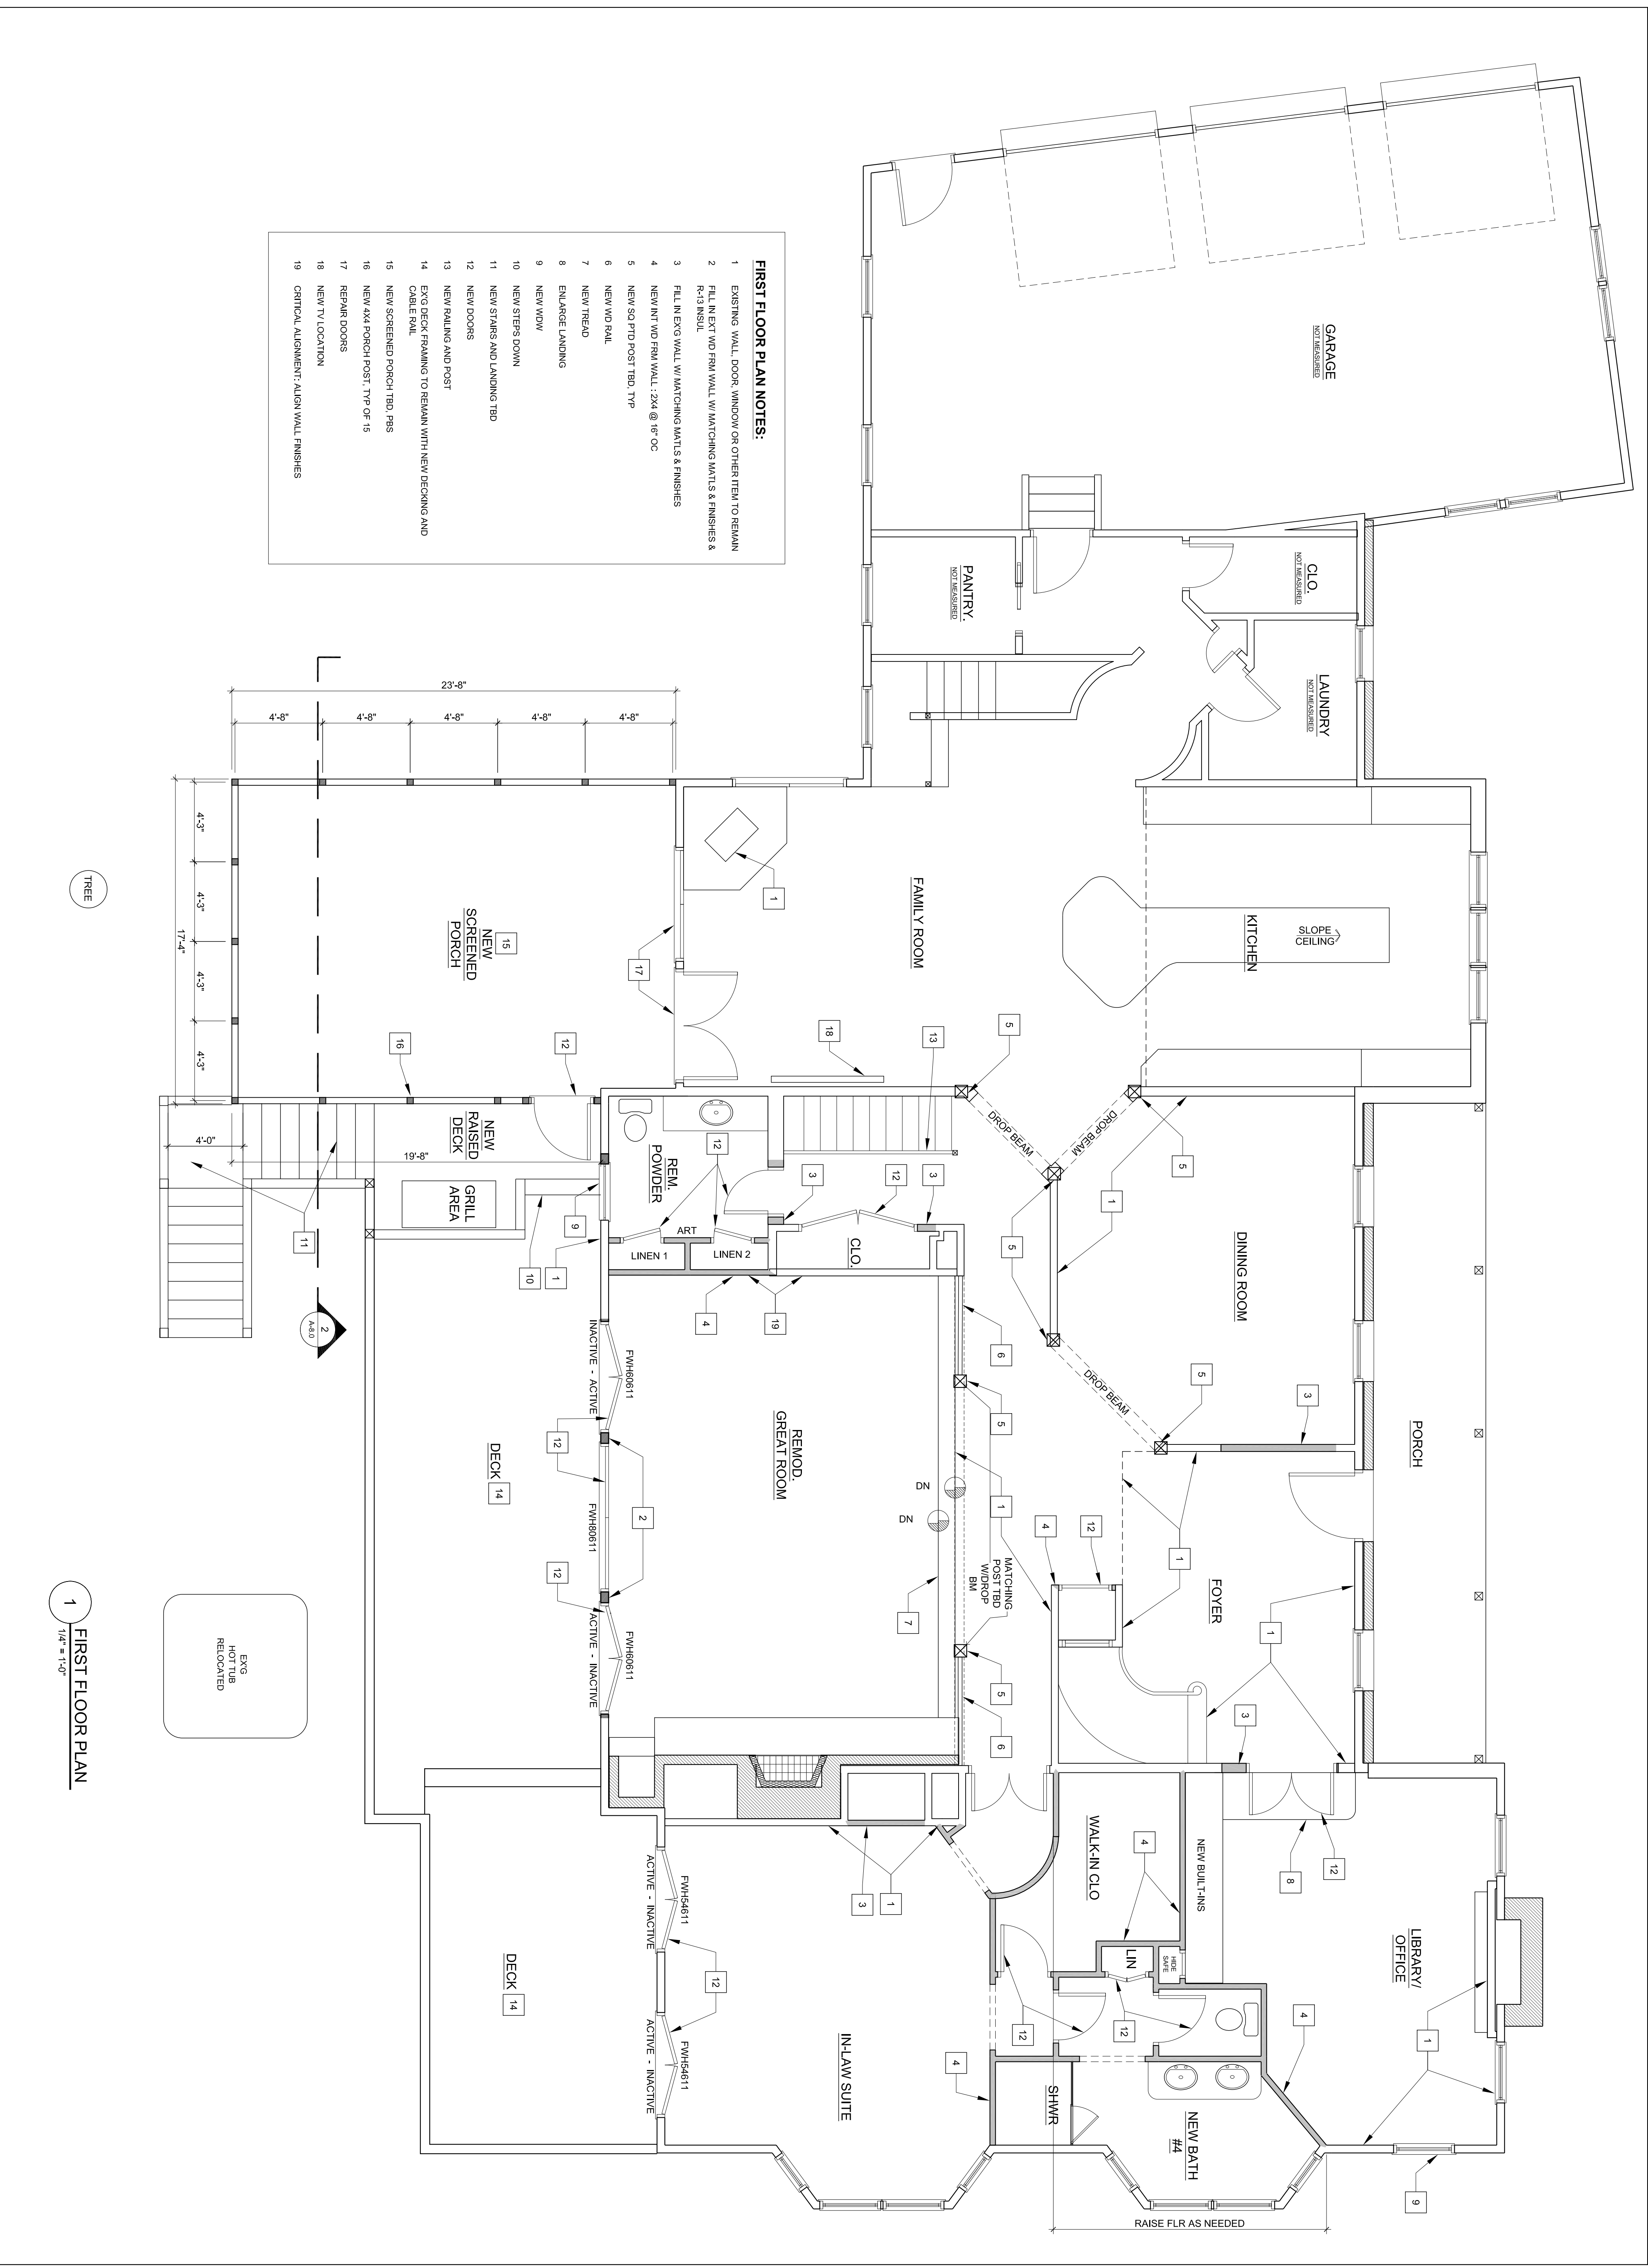

THESE PLANS HAVE BEEN PREPARED BY MARK IV BUILDERS SOLELY FOR ITS USE AND SHOULD NOT BE RELIED UPON BY OTHER PARTIES.

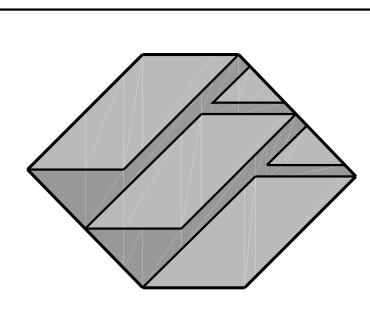

MARK IV
A TRADITION OF FINE HOMEBUILDING
AND REMODELING

JOHN AND SUSAN STINSON RESIDENCE
13301 SIGNAL TREE LANE
POTOMAC MD 20854
MONTGOMERY COUNTY

PROJECT TITLE
ALL CONDITIONS AND DIMENSIONS CONTAINED HEREIN ARE APPROXIMATE. ALL TRADES PERSONS INVOLVED WITH THE WORK MUST FIELD VERIFY ALL PERTINENT INFORMATION, CONDITIONS AND DIMENSIONS. SEVERE DIFFERENCES SHALL BE BROUGHT TO THE ATTENTION OF MARK IV BUILDERS AND THE PROPERTY OWNER. INFORMATION SHOWN ON THIS DOCUMENT INCORPORATES PROPRIETARY RIGHTS AND IS NOT TO BE DUPLICATED WHOLLY OR IN PART WITHOUT THE EXPRESS PERMISSION OF MARK IV BUILDERS. DO NOT SCALE DRAWINGS

DESIGN REV	2-5-2013
DESIGN REV	2-19-2013
DESIGN REV	3-19-2013
TRADE DAY	3-23-2013
DESIGN REV	1-23-2013
DESIGN REV	1-31-2013

FIRST FLOOR PLAN

SHEET SCALE
1/4" = 1'-0"
OR AS NOTED

SHEET NUMBER
A-5.0
OF 10/PAL

THESE PLANS HAVE BEEN PREPARED BY MARK IV BUILDERS SOLELY FOR ITS USE AND SHOULD NOT BE RELIED UPON BY OTHER PARTIES.