


PHASE	DATE
DESIGN 4	10-24-15
DESIGN 5	11-12-15
FINAL DSGN	12-11-15
PERMIT REV	11-25-15
PERM. REV 2	12-18-15


ALL CONDITIONS AND DIMENSIONS CONTAINED HEREIN ARE APPROXIMATE. ALL TRADES PERSONS INVOLVED WITH THE WORK MUST FIELD VERIFY ALL PERTINENT INFORMATION, CONDITIONS AND DIMENSIONS. REVERSE DIFFERENCES SHALL BE BROUGHT TO THE ATTENTION OF MC DESIGN BUILD, LLC, THE BUILDER AND THE PROPERTY OWNER.
INFORMATION SHOWN ON THIS DOCUMENT INCORPORATES PROPRIETARY RIGHTS AND IS NOT TO BE DUPLICATED WHOLLY OR IN PART WITHOUT THE EXPRESS PERMISSION OF MC DESIGN BUILD, LLC.
DO NOT SCALE DRAWING

BRIAN & MAGGIE GIVENS
RESIDENCE
4415 PINETREE RD
ROCKVILLE, MD 20855-1320


MC DESIGN BUILD, LLC
6 GEORGE STREET
GAITHERSBURG, MD 20877
OFFICE: 301-527-0700 CELL: 301-461-8644

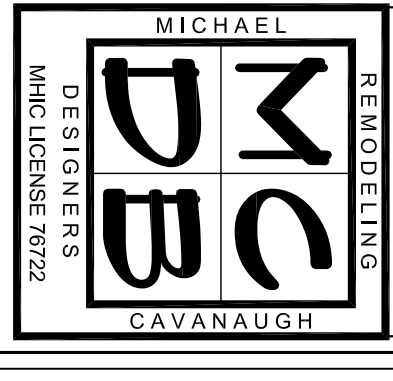


1
1/4" = 1'-0"
KITCHEN PLAN

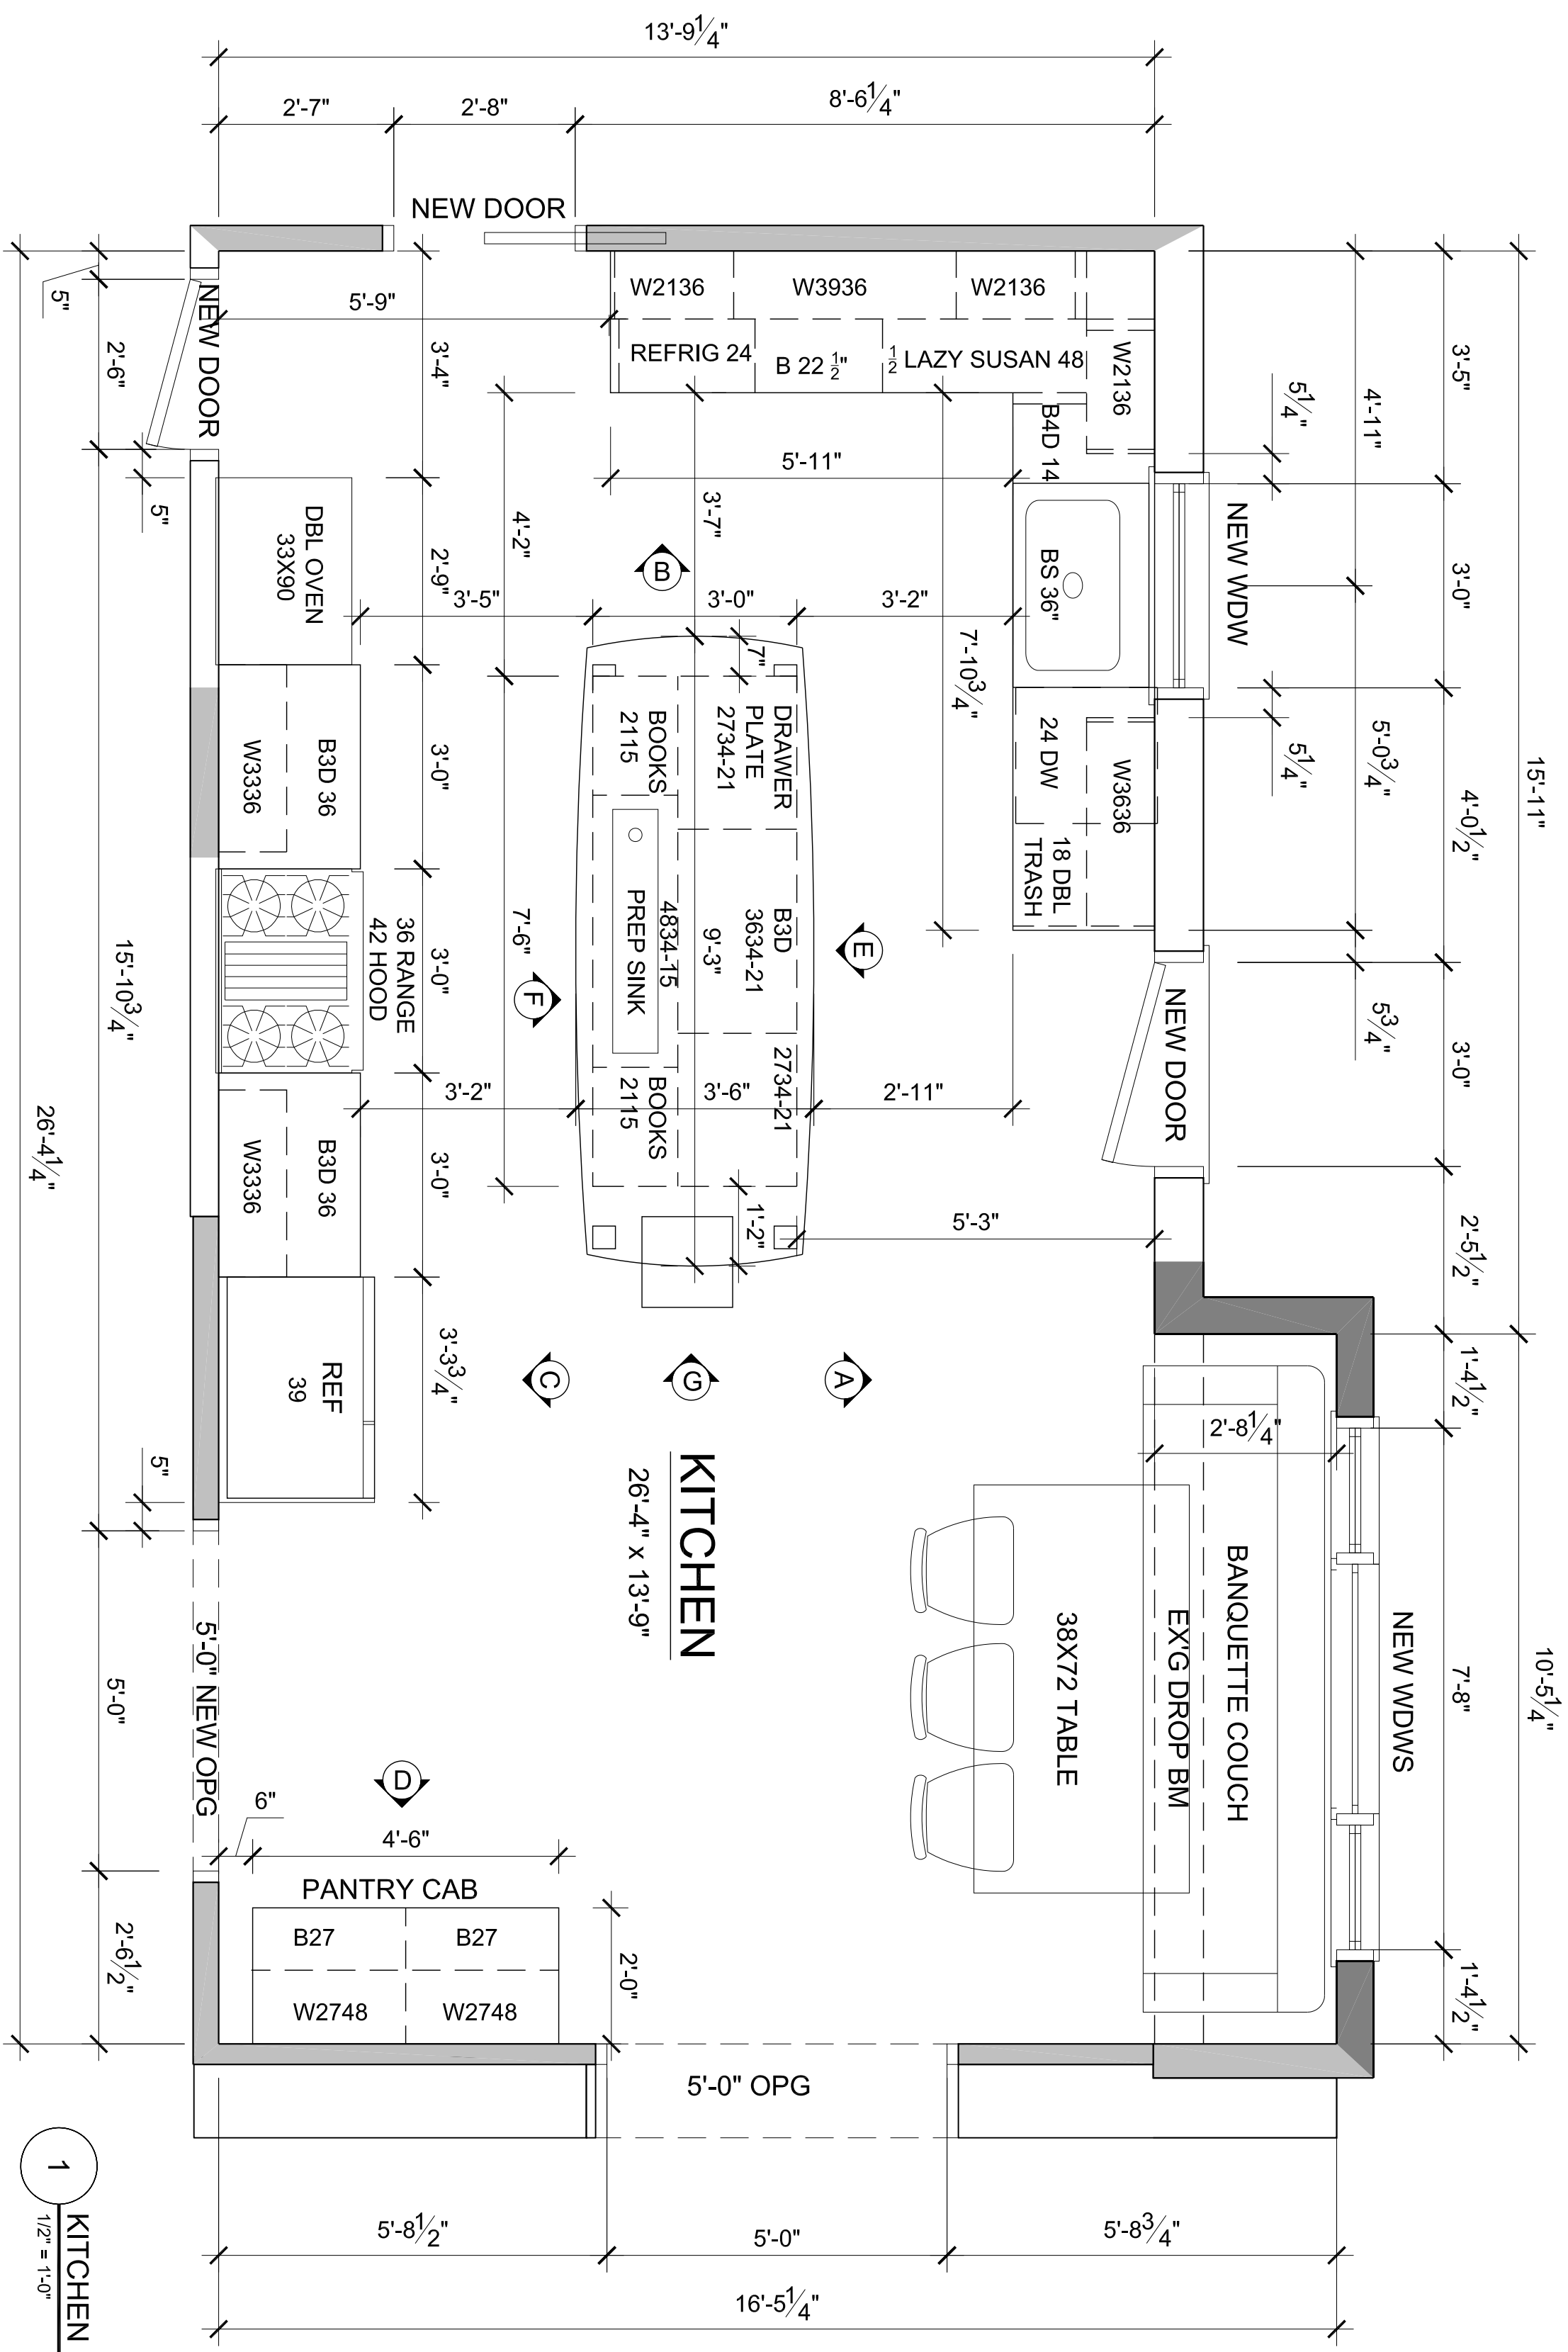

3
1/2" = 1'-0"
KITCHEN ISLAND AND PANTRY ELEVATIONS

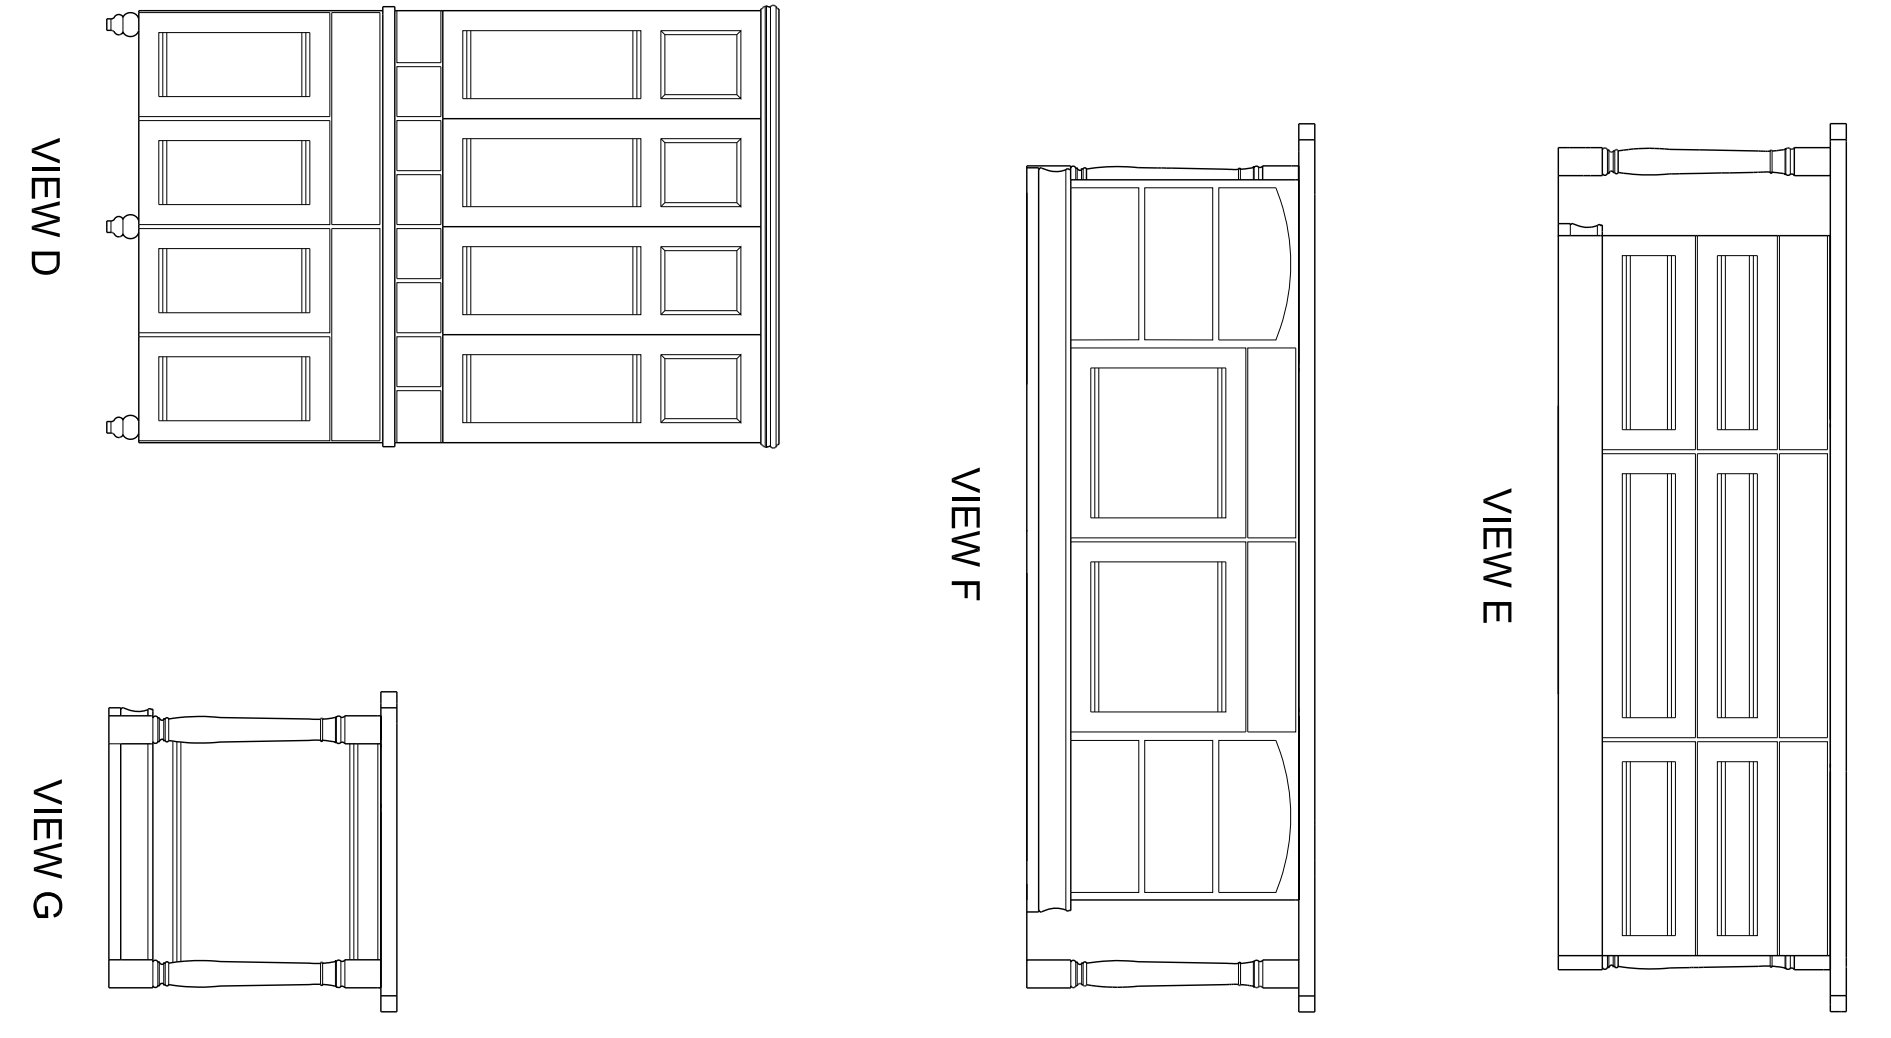

2
1/2" = 1'-0"
KITCHEN CABINETS ELEVATIONS

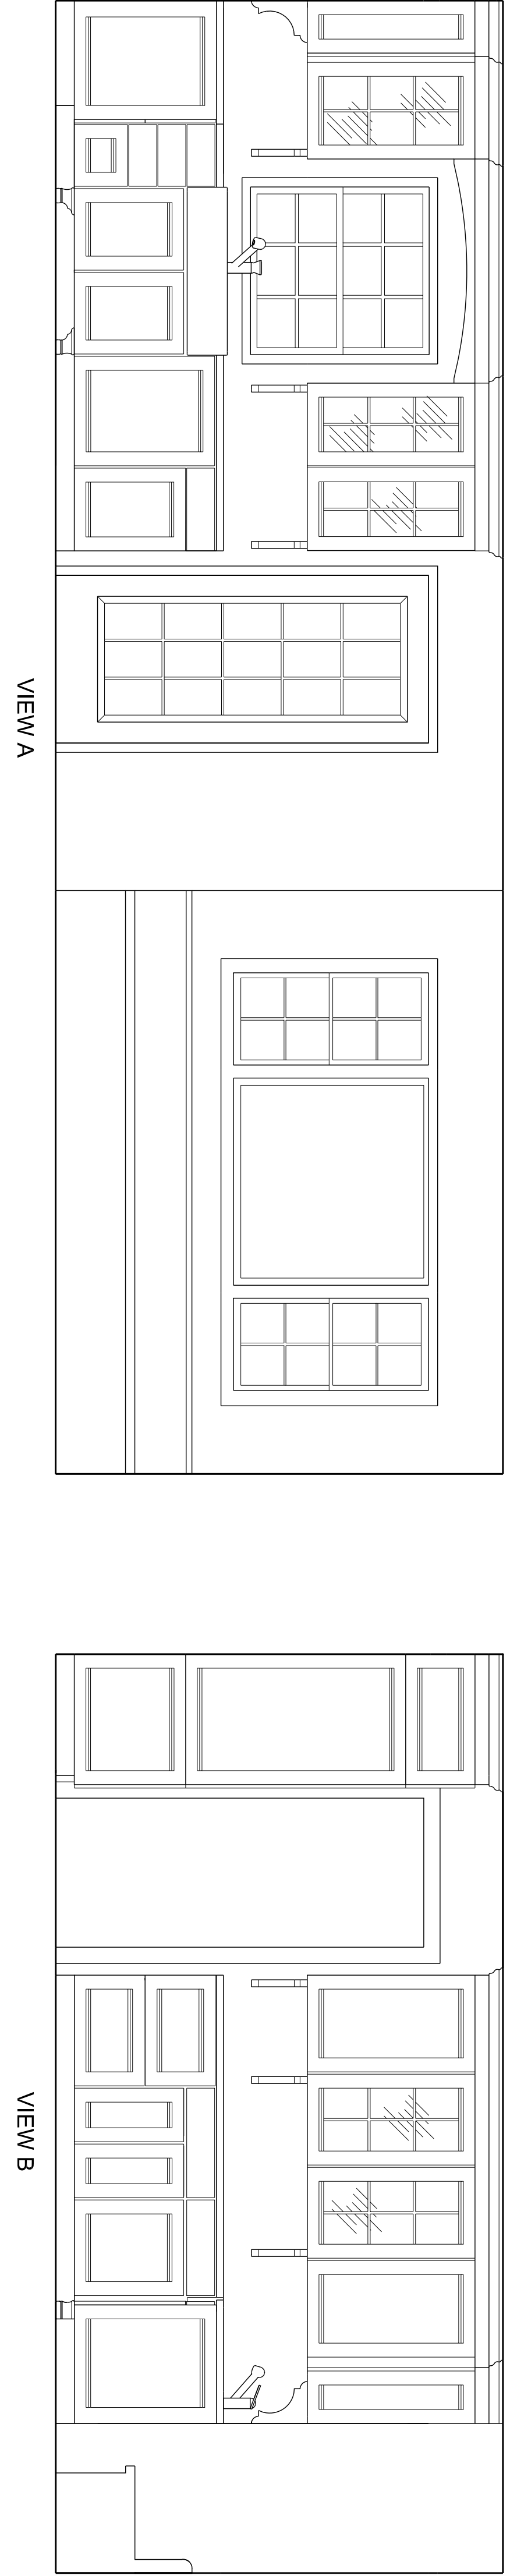

2
1/2" = 1'-0"
KITCHEN CABINETS ELEVATIONS

