


1
1/4" = 1'-0"
BUILDING SECTION

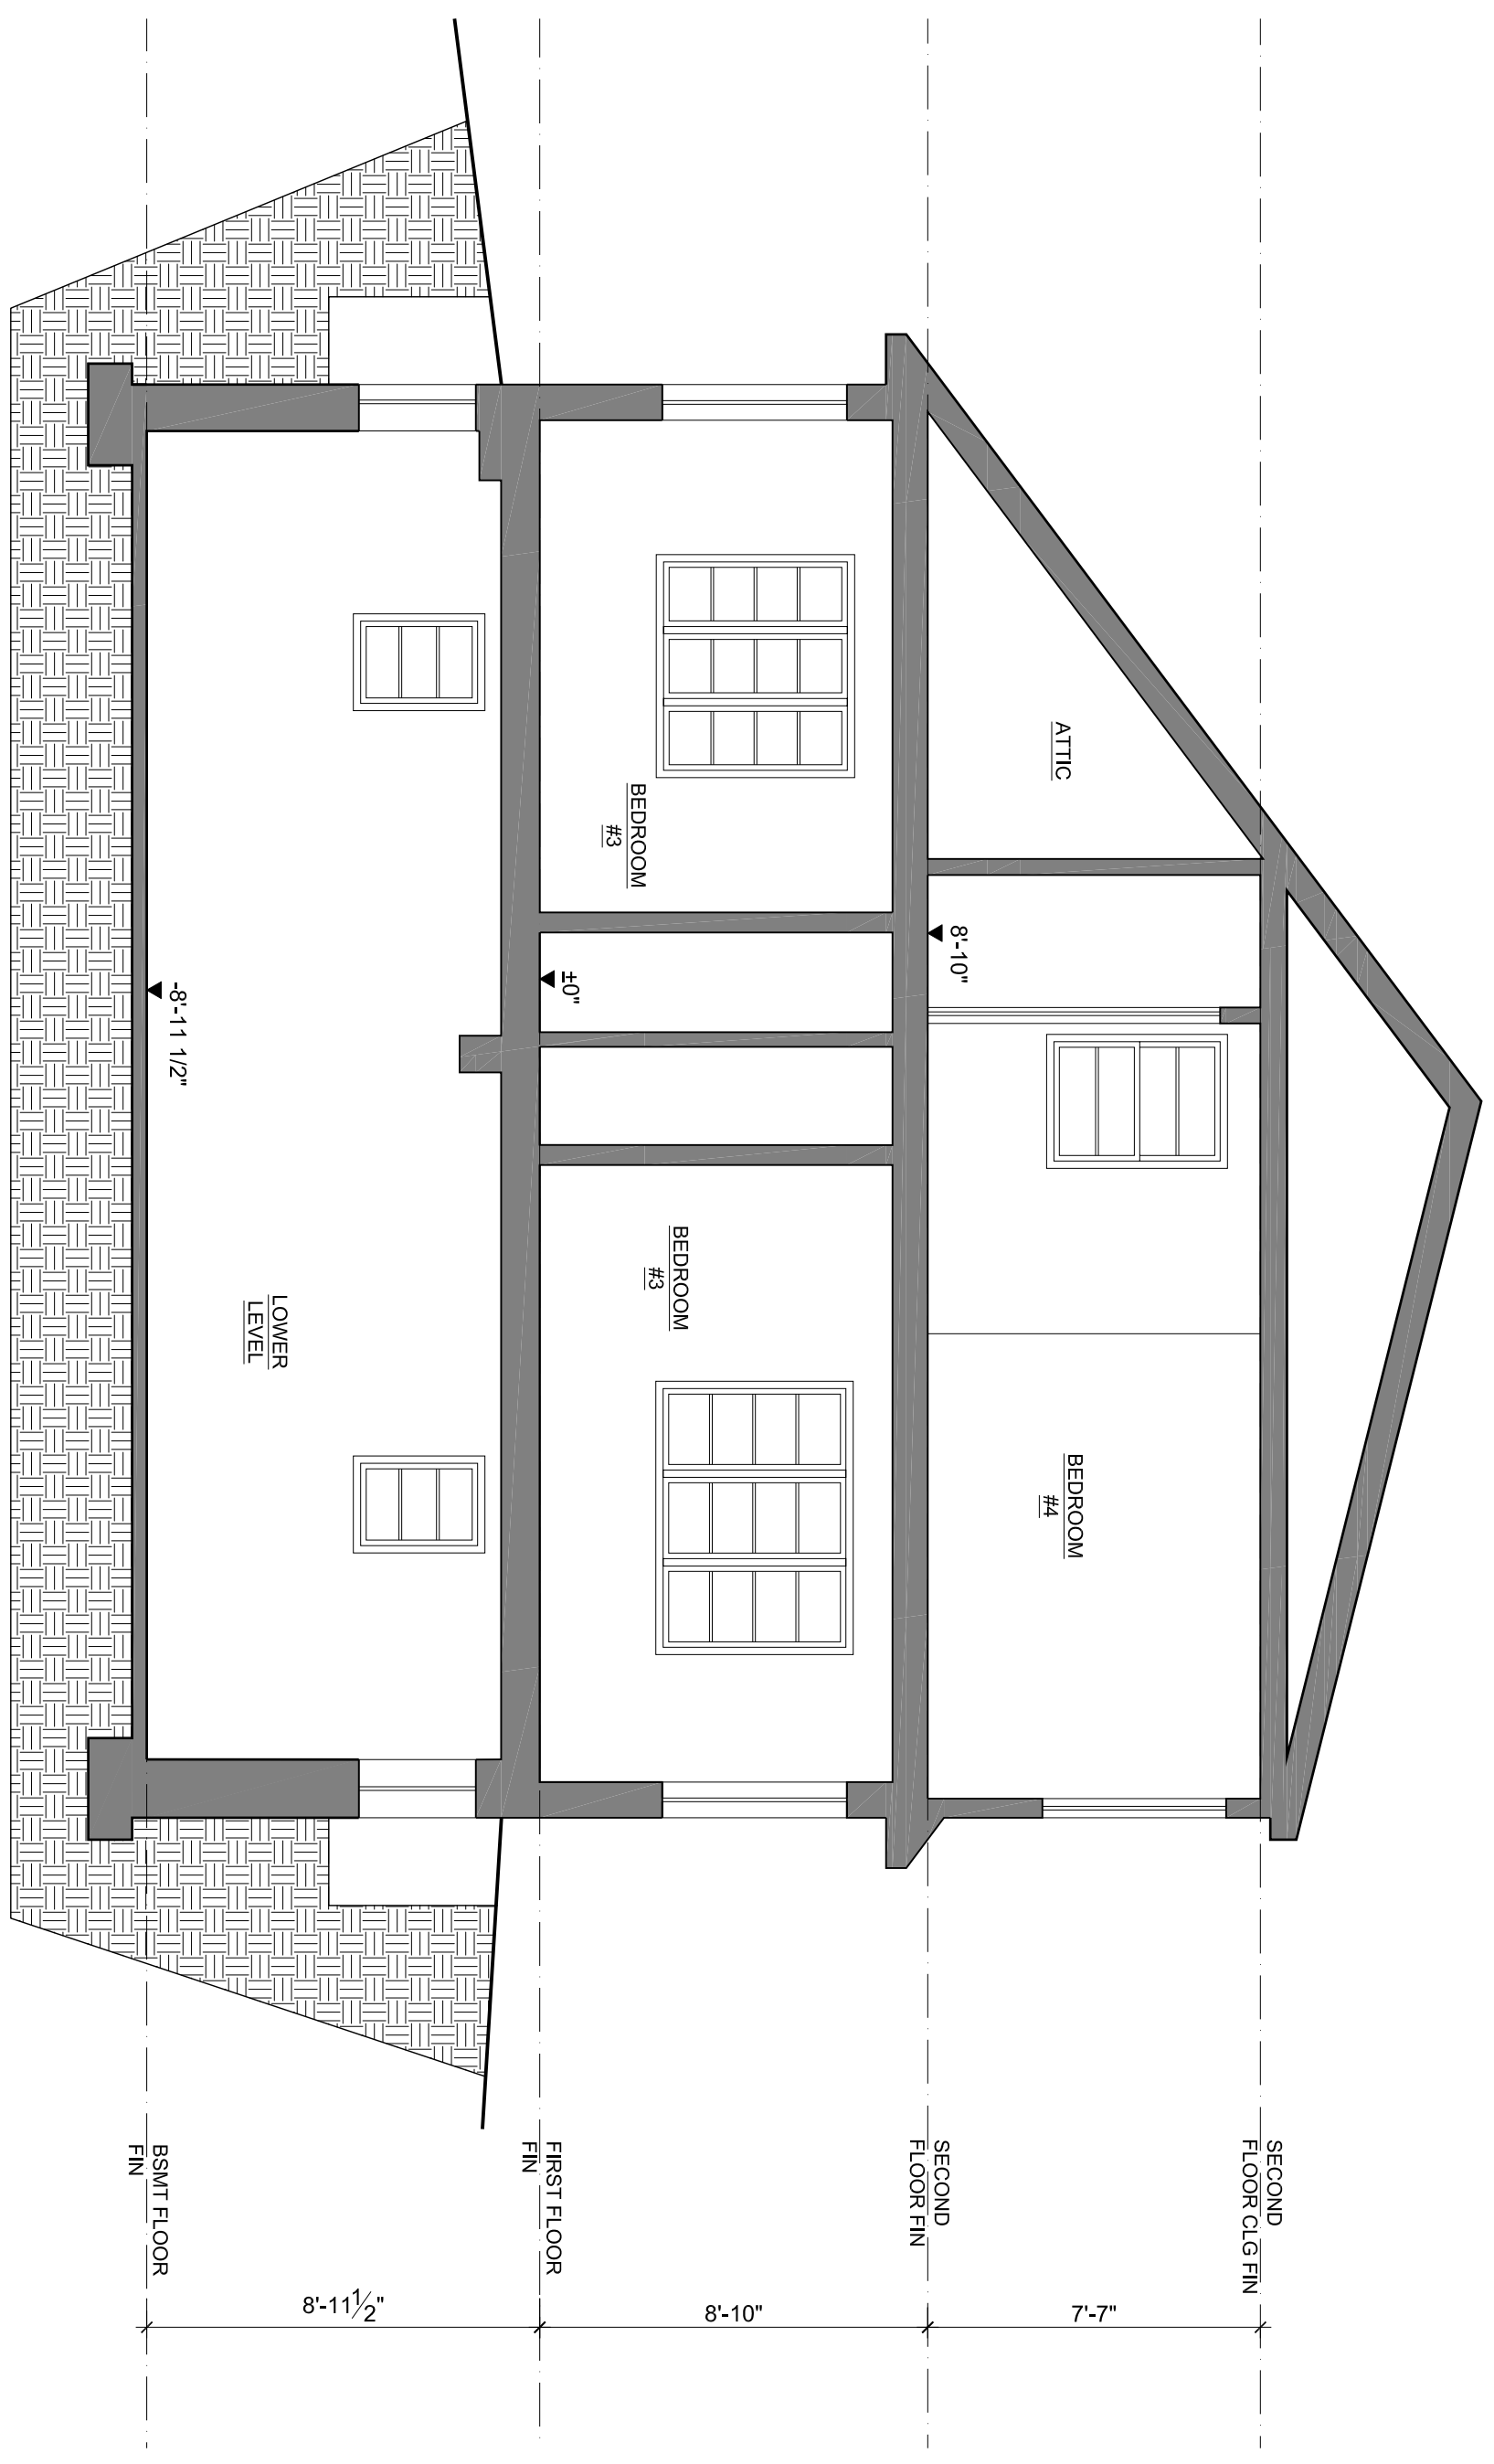

2
1/4" = 1'-0"
BUILDING SECTION

SHEET NUMBER
A-3.0
9 OF 9 TOTAL

BUILDING SECTION

SHEET SCALE
1/4" = 1'-0"
OR AS NOTED

PHASE	DATE
EXG CONDITIONS	1-23-08
DESIGN REVIEW	

ALL CONDITIONS AND DIMENSIONS CONTAINED HEREIN ARE APPROXIMATE. ALL TRADES PERSONS INVOLVED WITH THE WORK MUST FIELD VERIFY ALL PERTINENT INFORMATION, CONDITIONS AND DIMENSIONS. SEVERE DIFFERENCES SHALL BE BROUGHT TO THE ATTENTION OF MC DESIGN BUILD, LLC, THE BUILDER AND THE PROPERTY OWNER. INFORMATION SHOWN ON THIS DOCUMENT INCORPORATES PROPRIETARY RIGHTS AND IS NOT TO BE DUPLICATED WHOLLY OR IN PART WITHOUT THE EXPRESS PERMISSION OF MC DESIGN BUILD, LLC. DO NOT SCALE DRAWINGS.

PROJECT TITLE
GREGG AND KRISTIN ZURMUHLEN RESIDENCE
6903 WELLS PARKWAY
UNIVERSITY PARK, MD 20782-1051
PRINCE GEORGES COUNTY

DESIGN
MC DESIGN BUILD, LLC
6 GEORGE STREET
GAITHERSBURG, MD 20877
OFFICE: 301-527-0700 FAX: 301-461-8644

